


THE MUSEUM CONNECTION

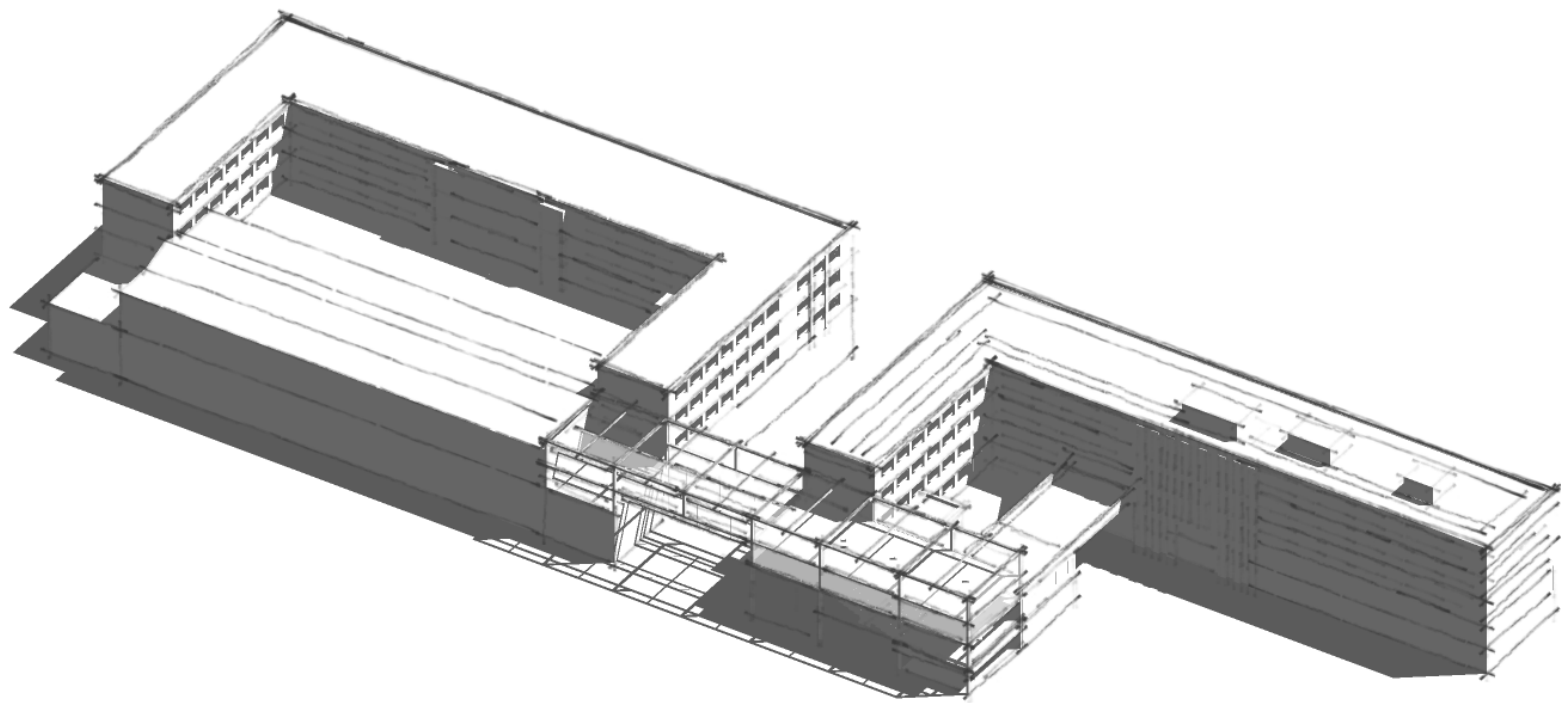

STUDIO

SCHINDLER - FESSLER - 2022



Portfolio

RICHARD GIBOUT

CONTENT

Location	3.
Site	4.
Model 1 : 1 000	5.
Project	
Model 1 : 500	6.
Model 1 : 200	7.
Concept Diagram	8.
Axonometry	9.
Perspective 1	10.
Exploded Axonometry	11.
Ground Level Plan	12 - 13.
Plans	14 - 18.
Perspective	19.
Sections	20 - 23.
Elevations	24 - 25.


LOCATION

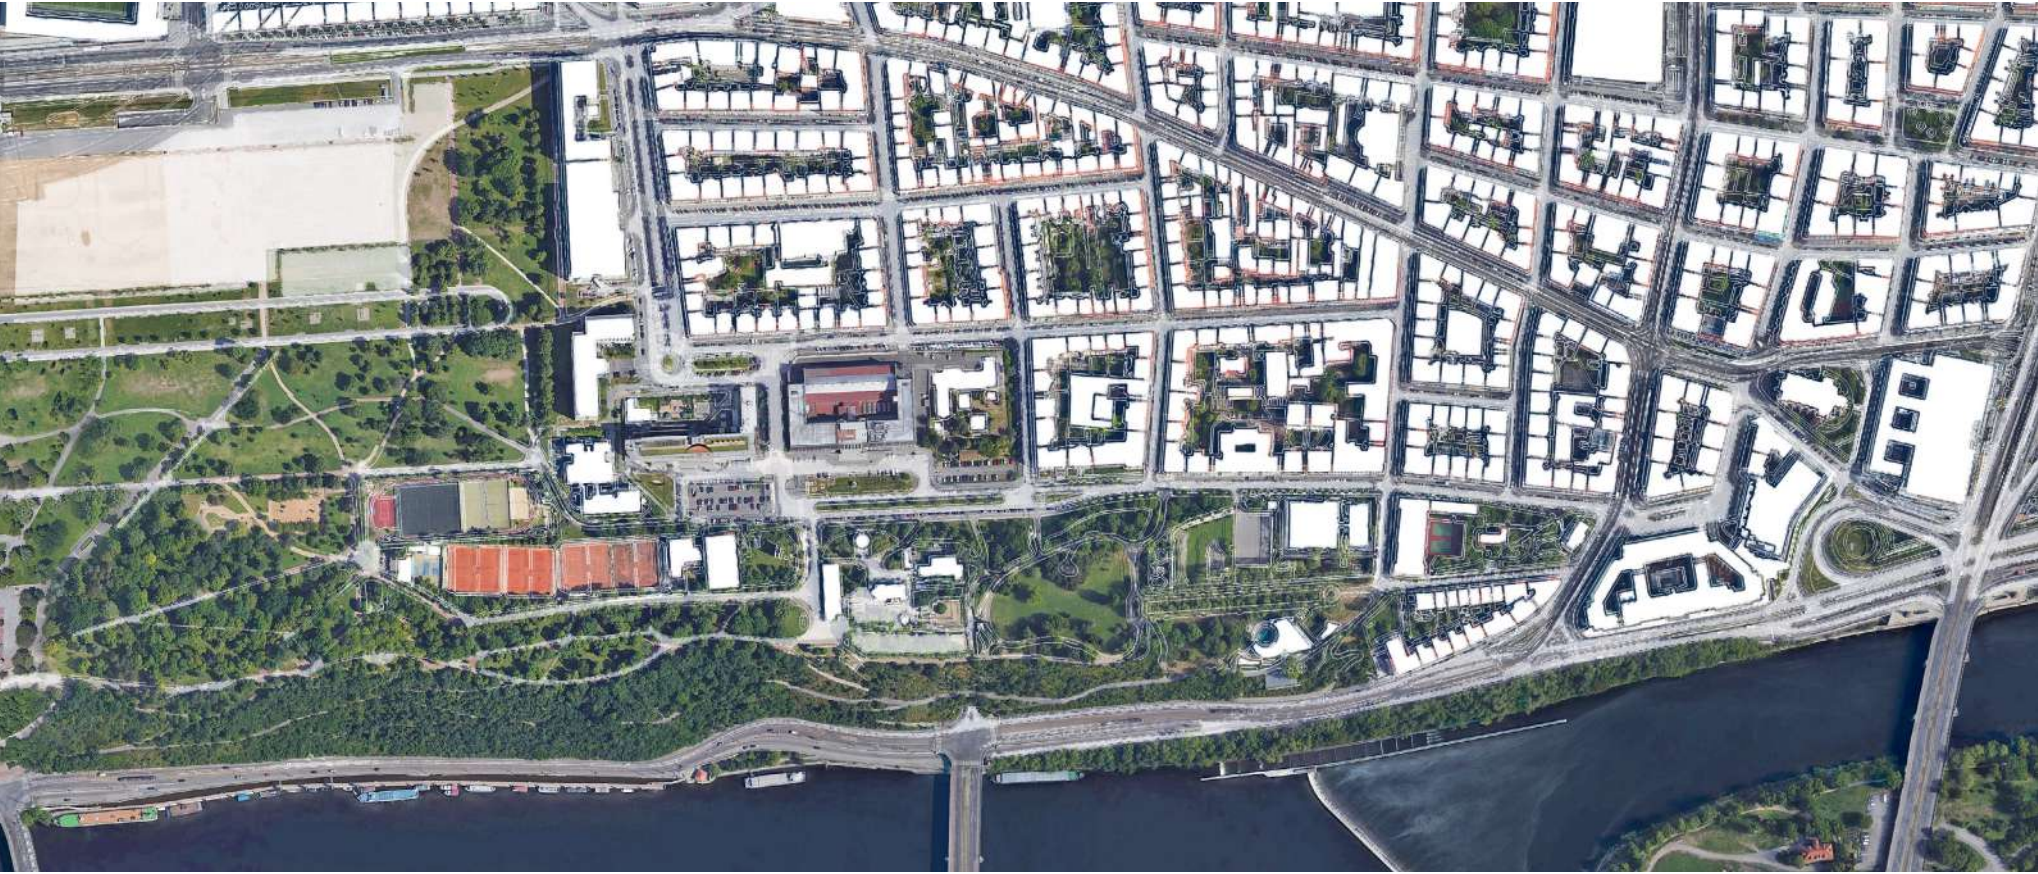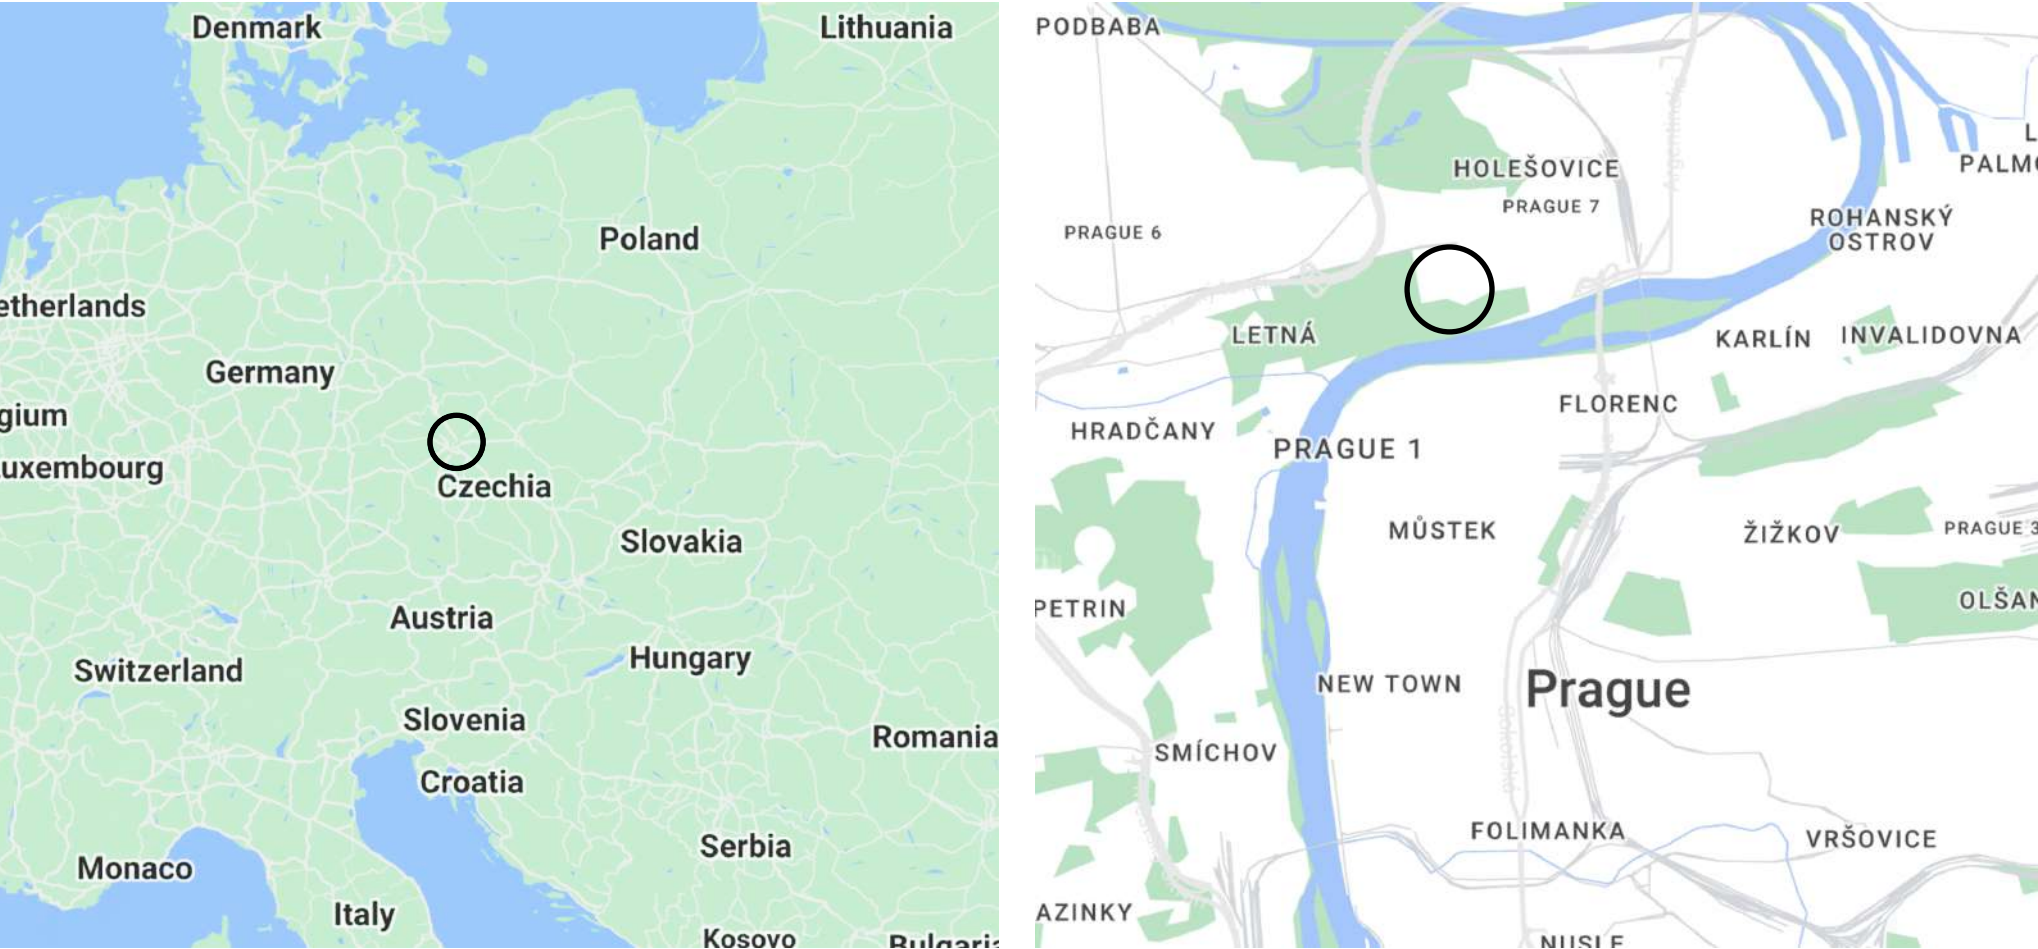


SITE



MODEL 1:1 000

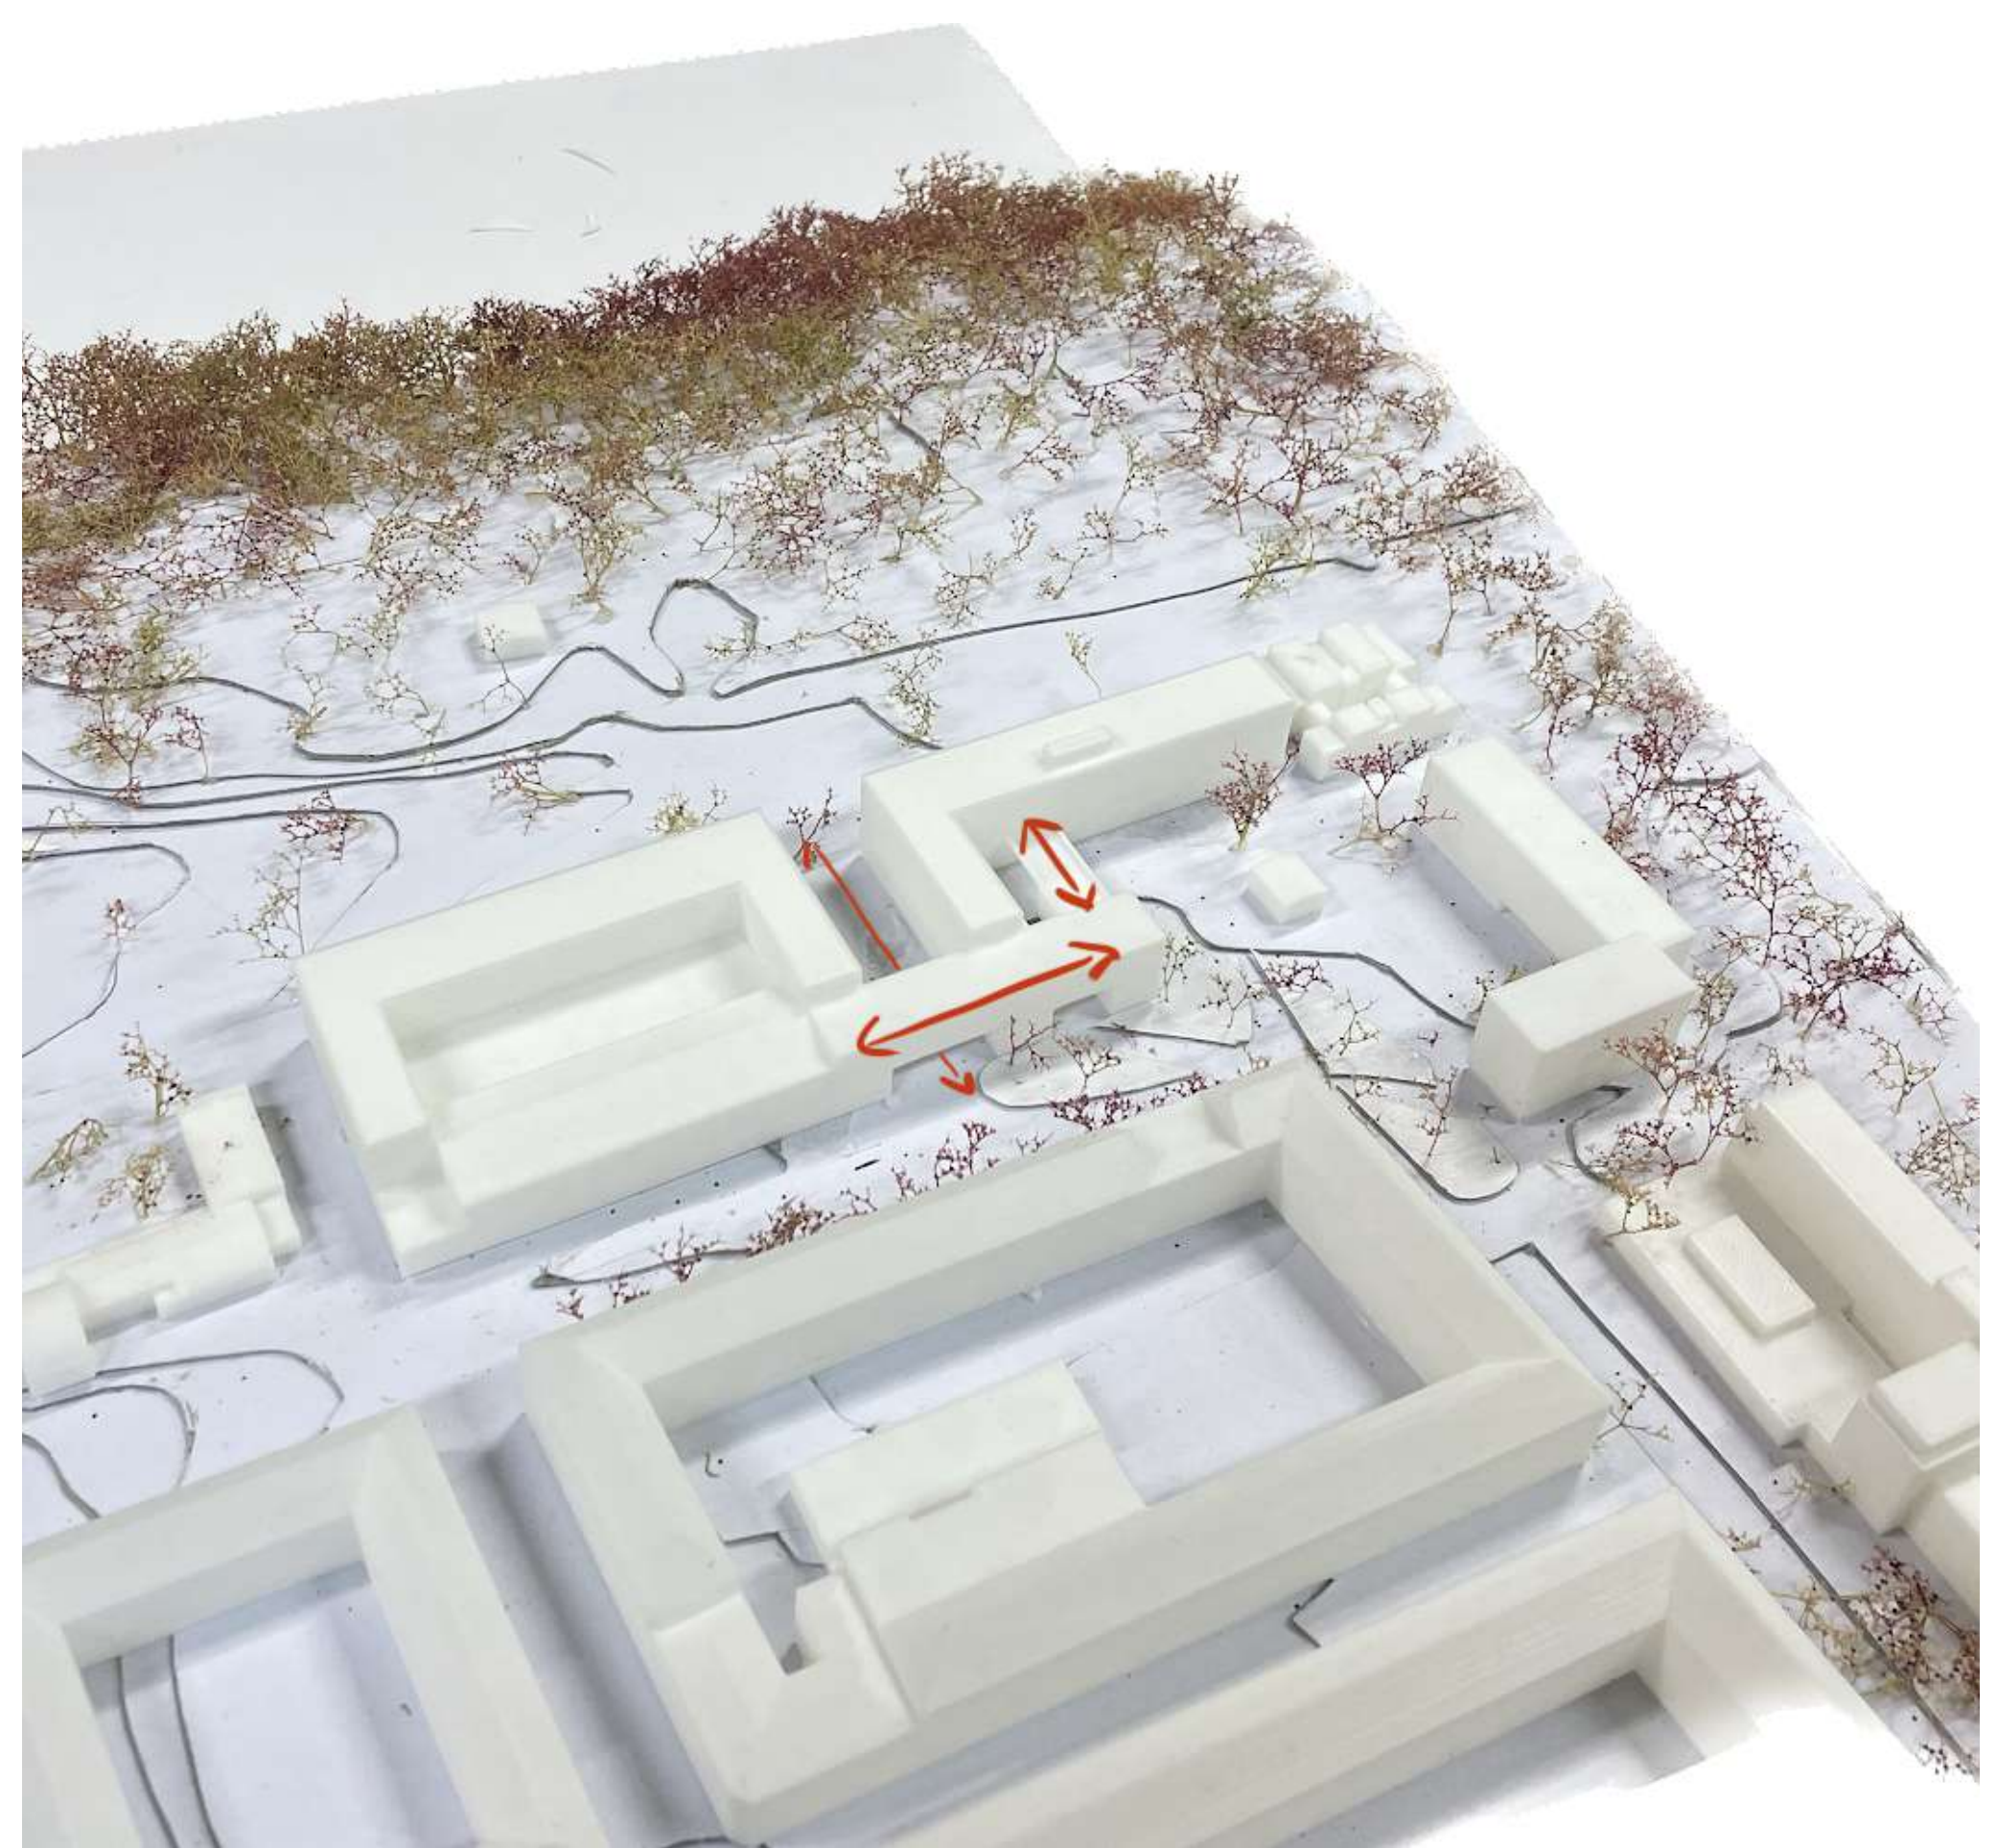



MODEL 1 : 500

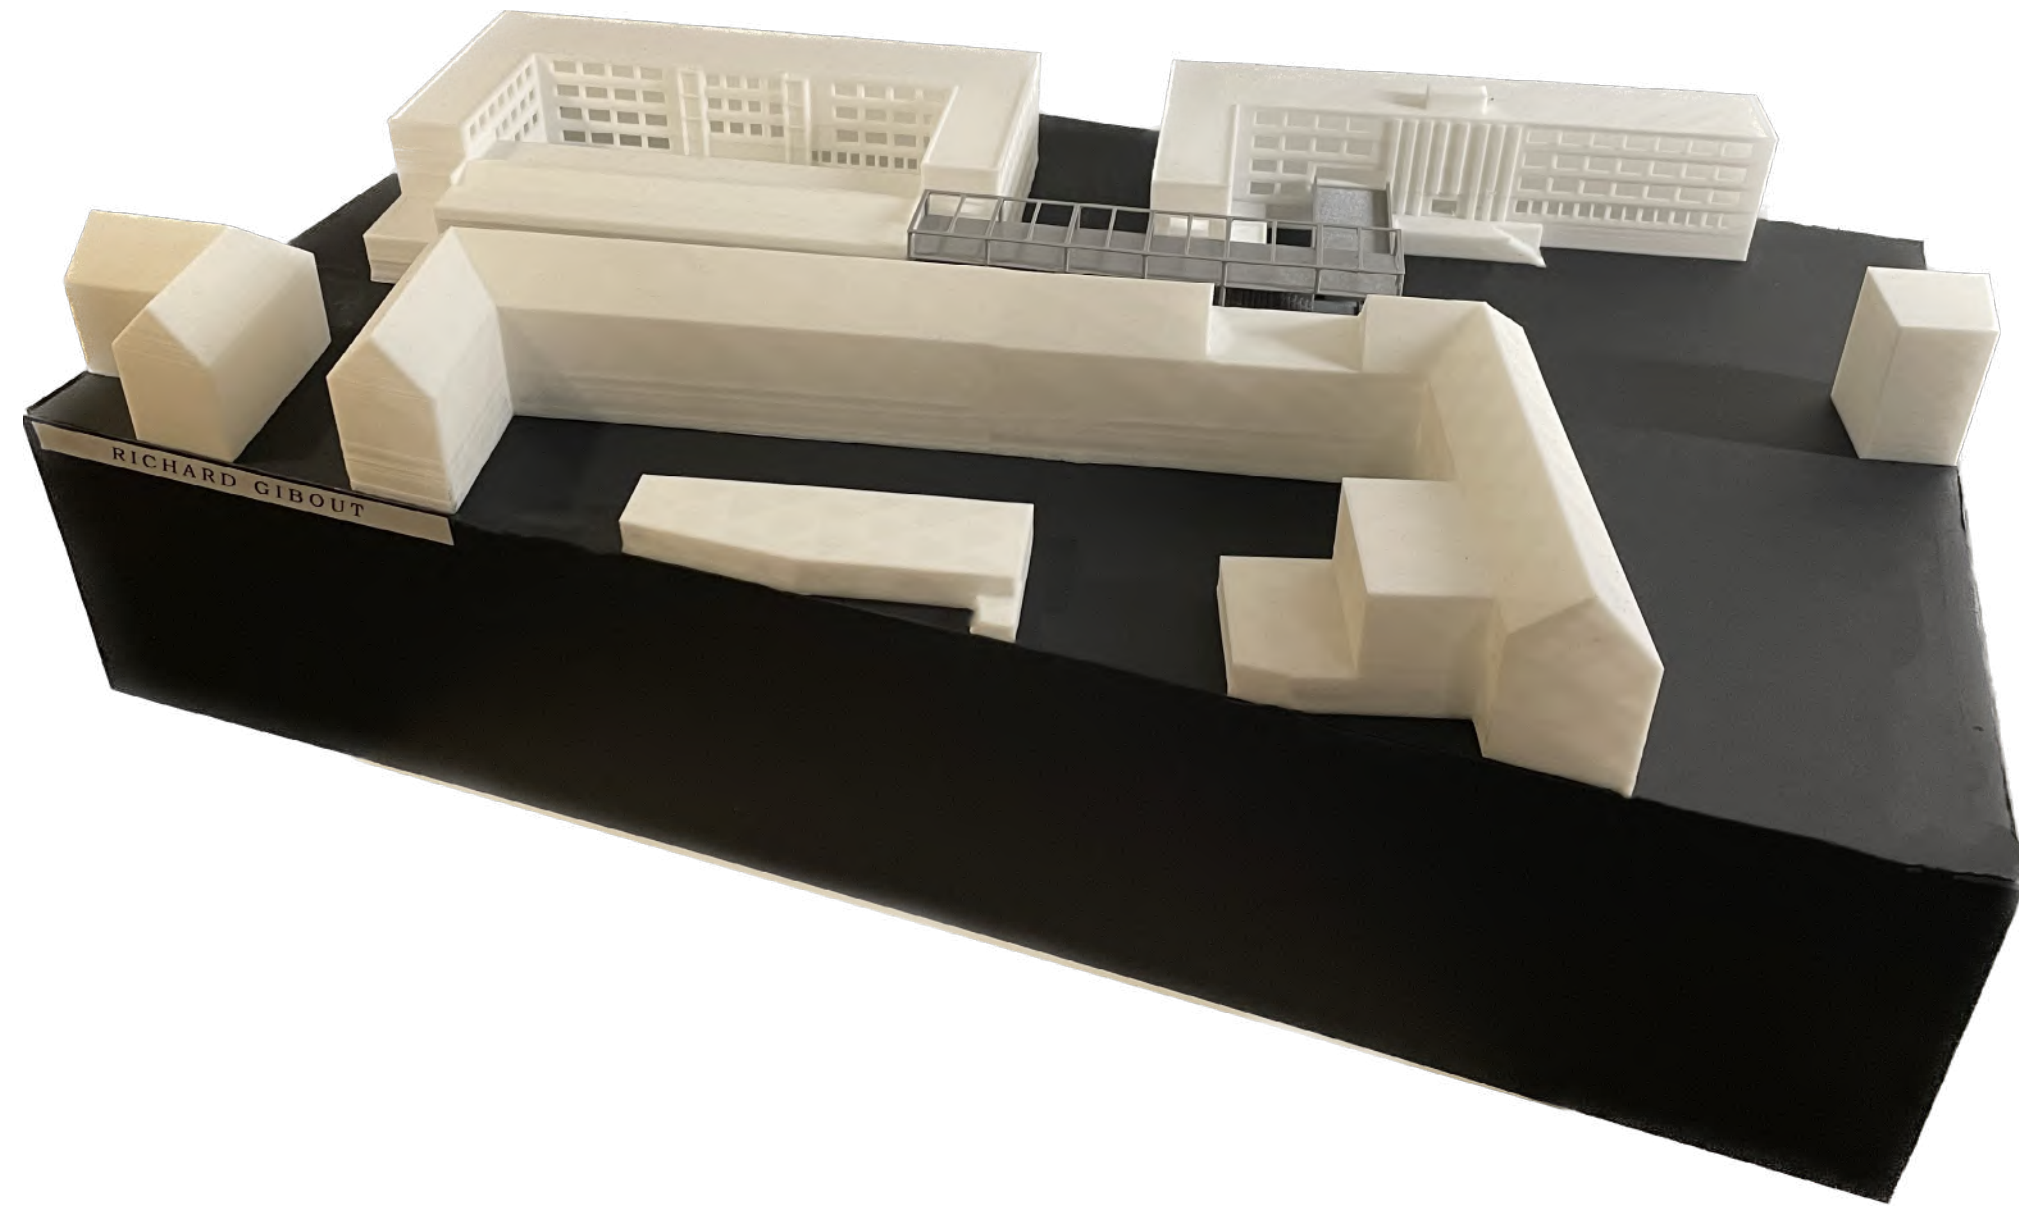

MODEL 1 : 200



CONCEPT DIAGRAM

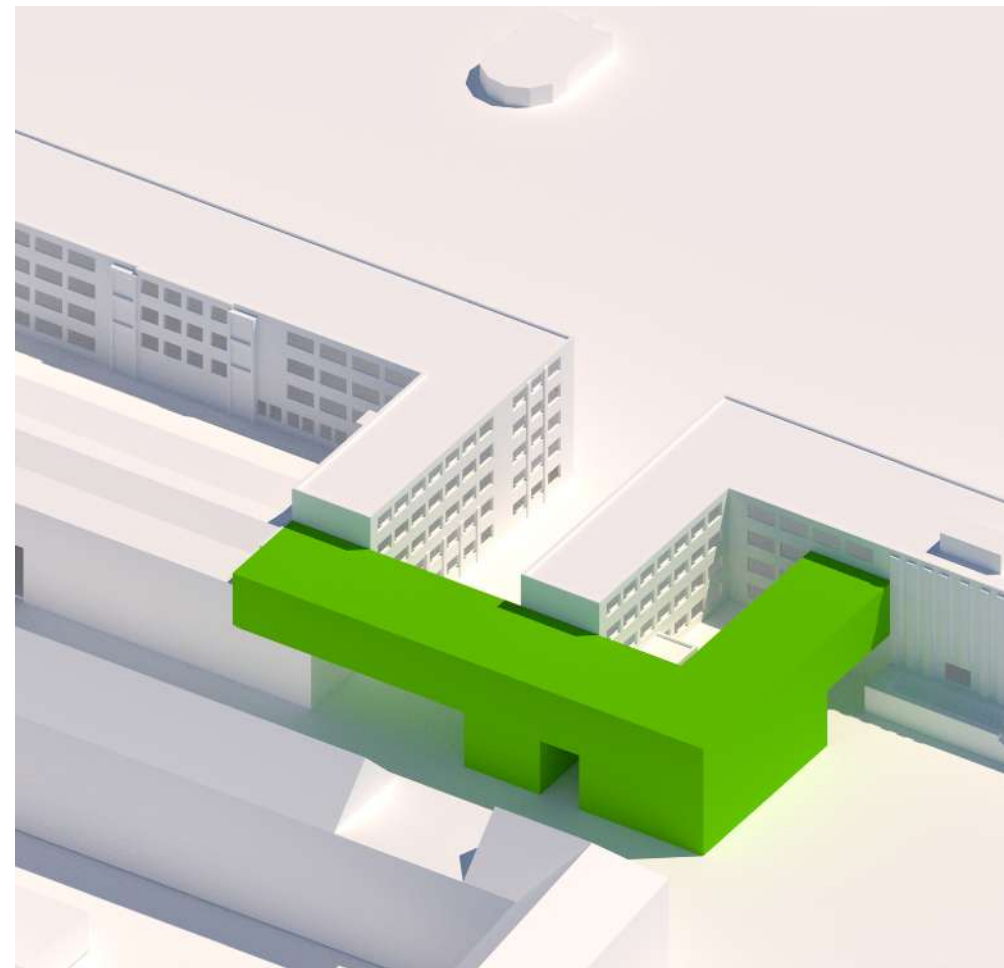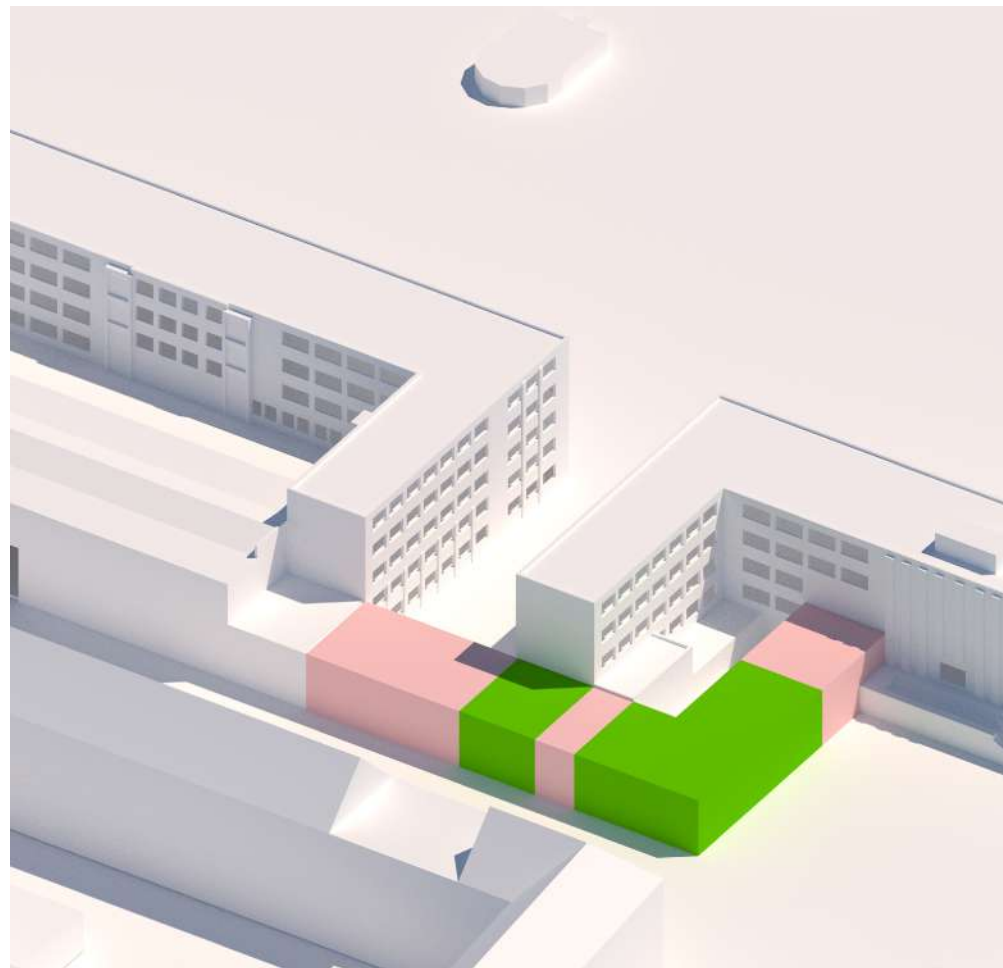

AXONOMETRY



PROJECT AXONOMETRY

INTEGRATION

The extension of the museums allows the connection of these without reducing other connections, pedestrian or visual with respect for the openings already present as well as the paths.


Perspective 1





Description

The extension of the agricultural museum is the programmatic and physical link between the two museums. This extension creates a shared space with an amphitheater looking out over the square in front. This atmosphere is created thanks to the transparent materials which reveal the programmatic aspect of this extension.


EXPLODED AXONOMETRY

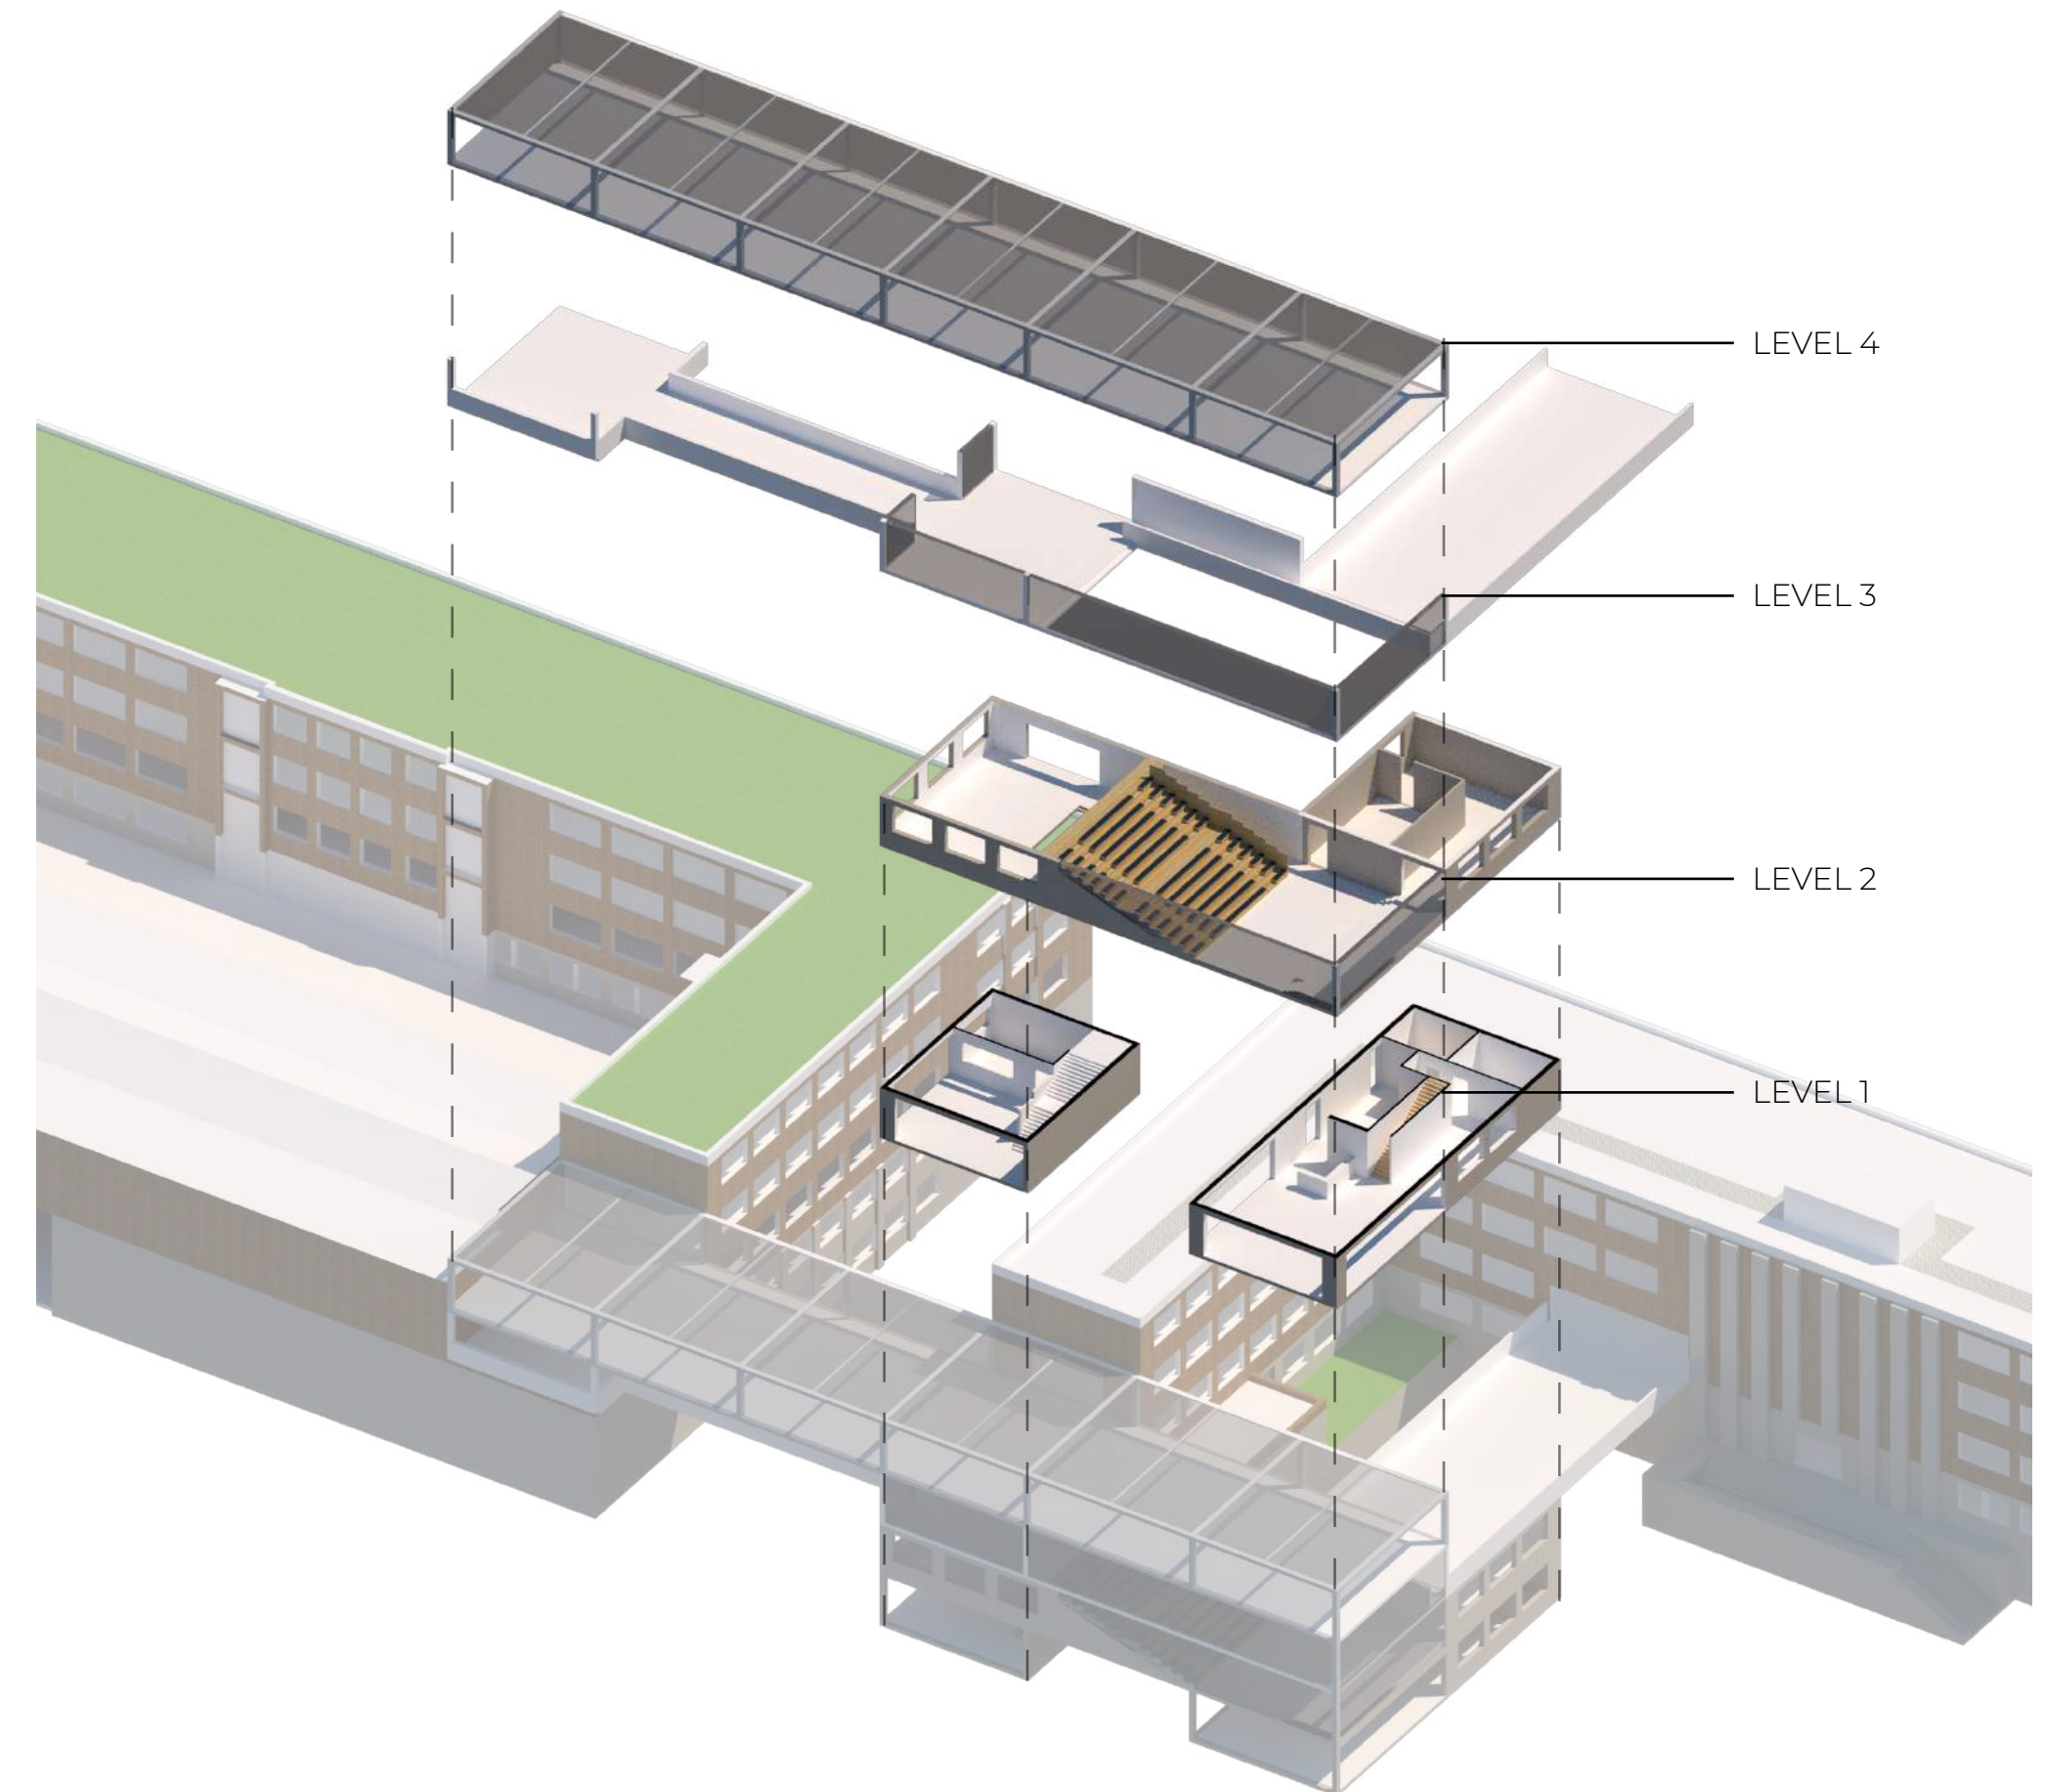


GROUND LEVEL PLAN

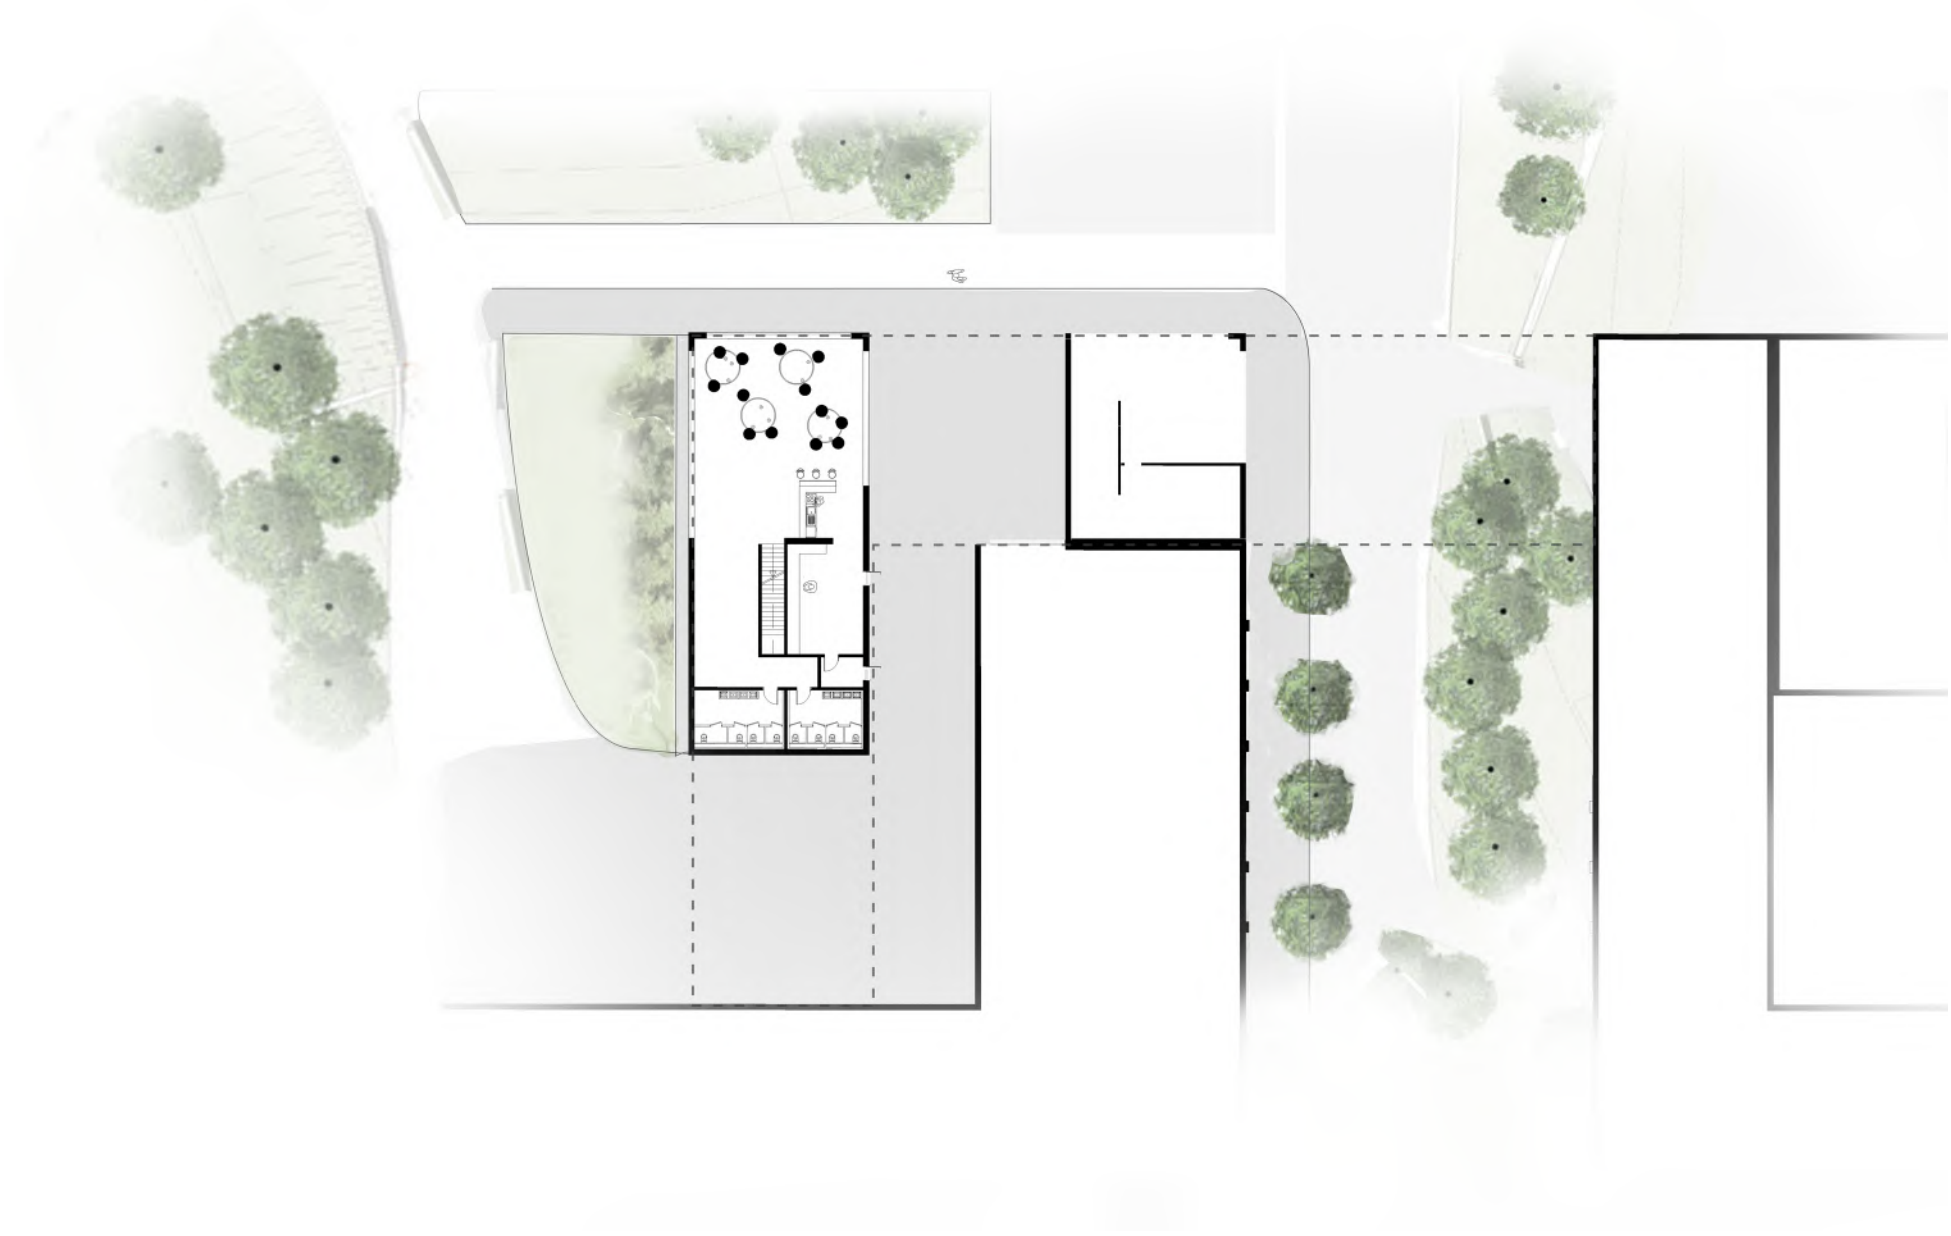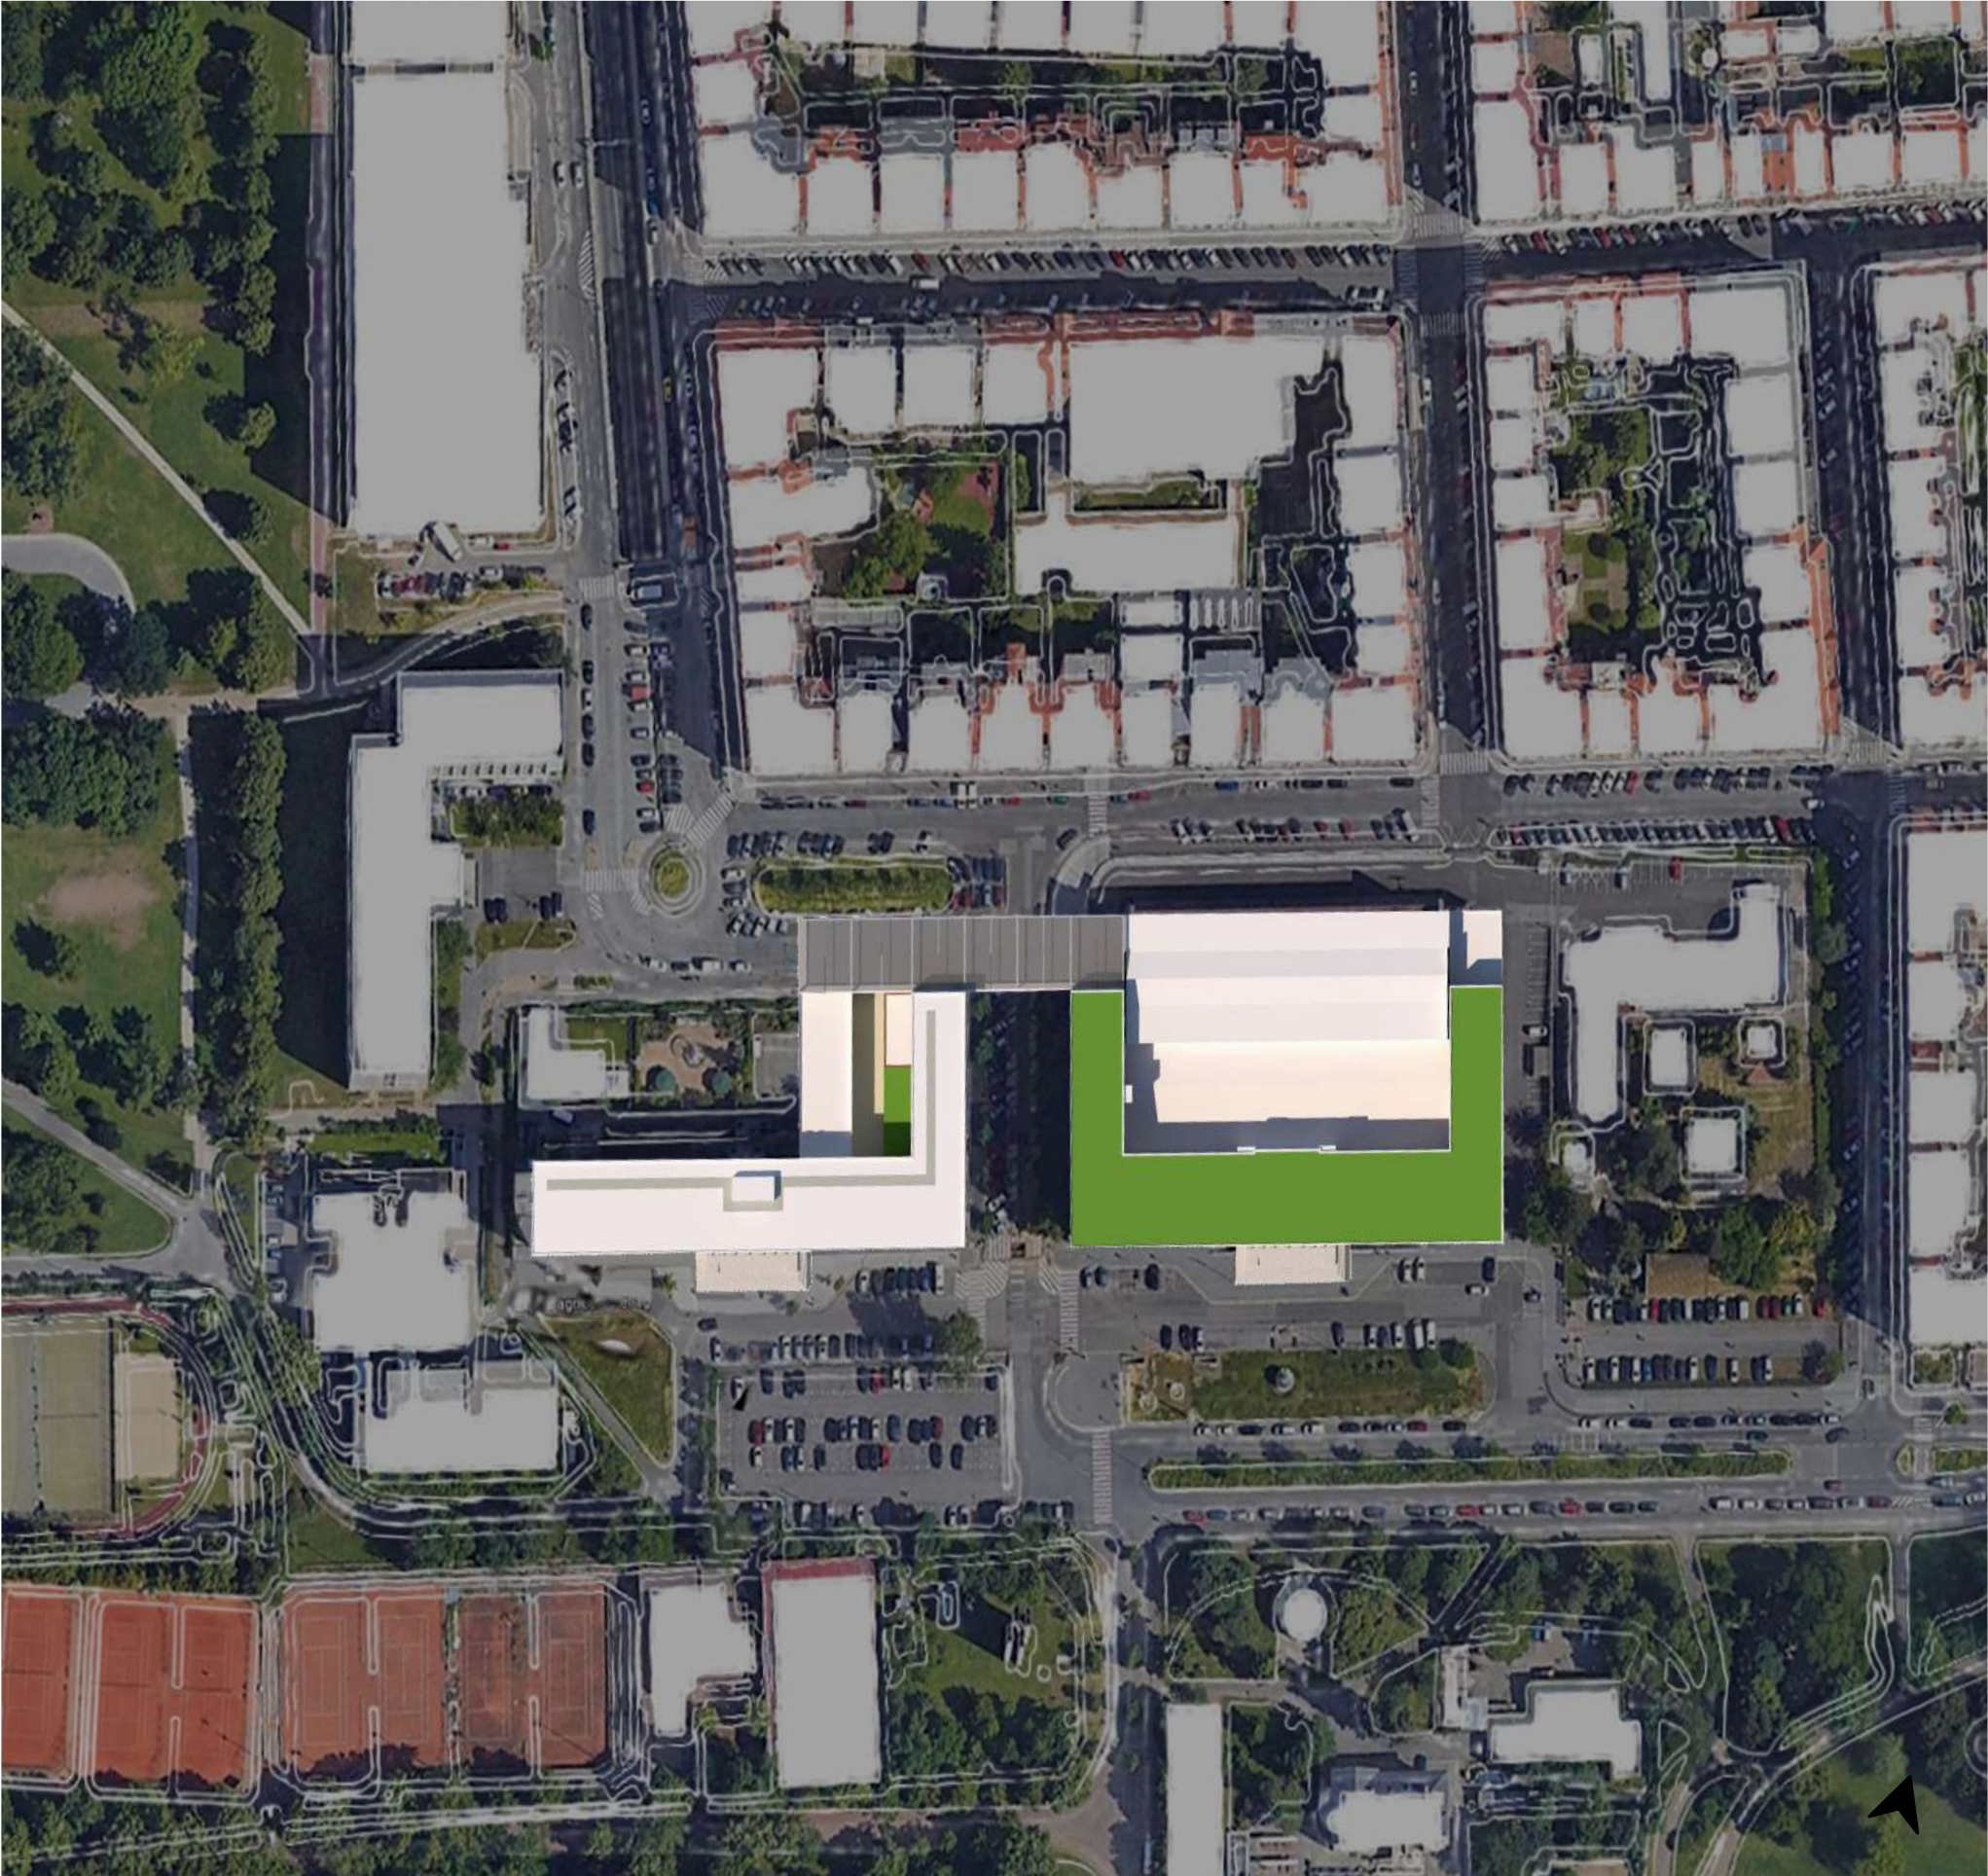


PLANS

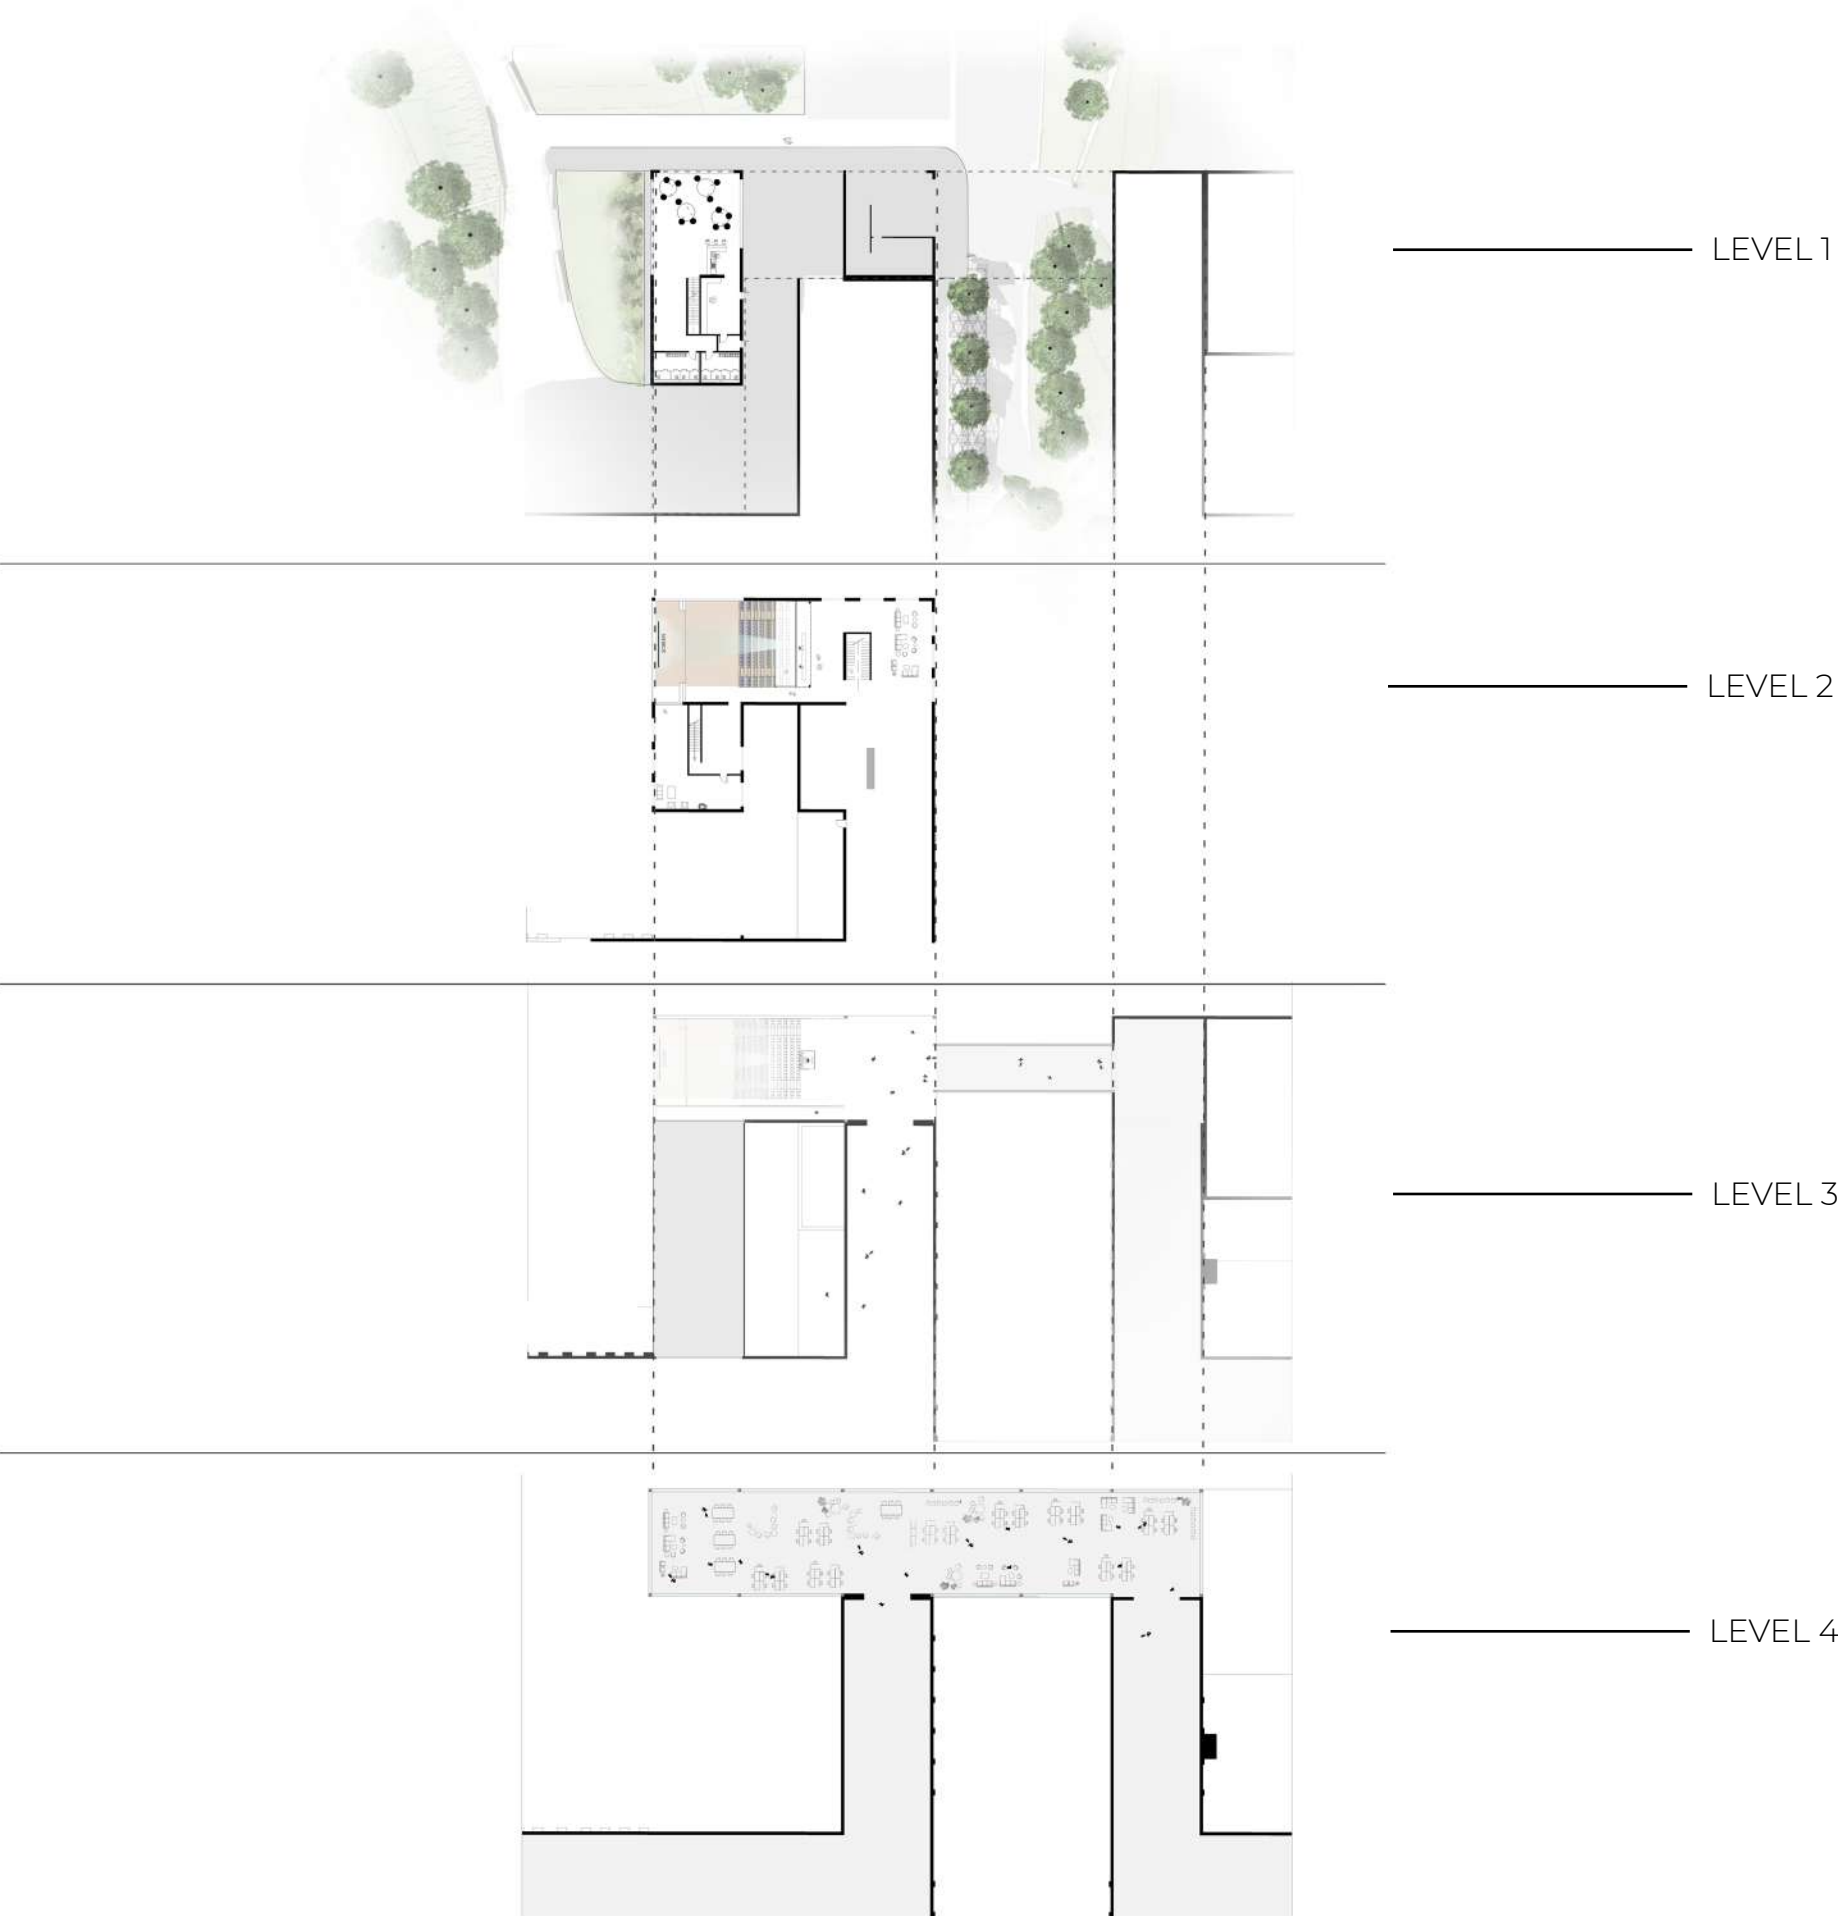

Plan Level 1

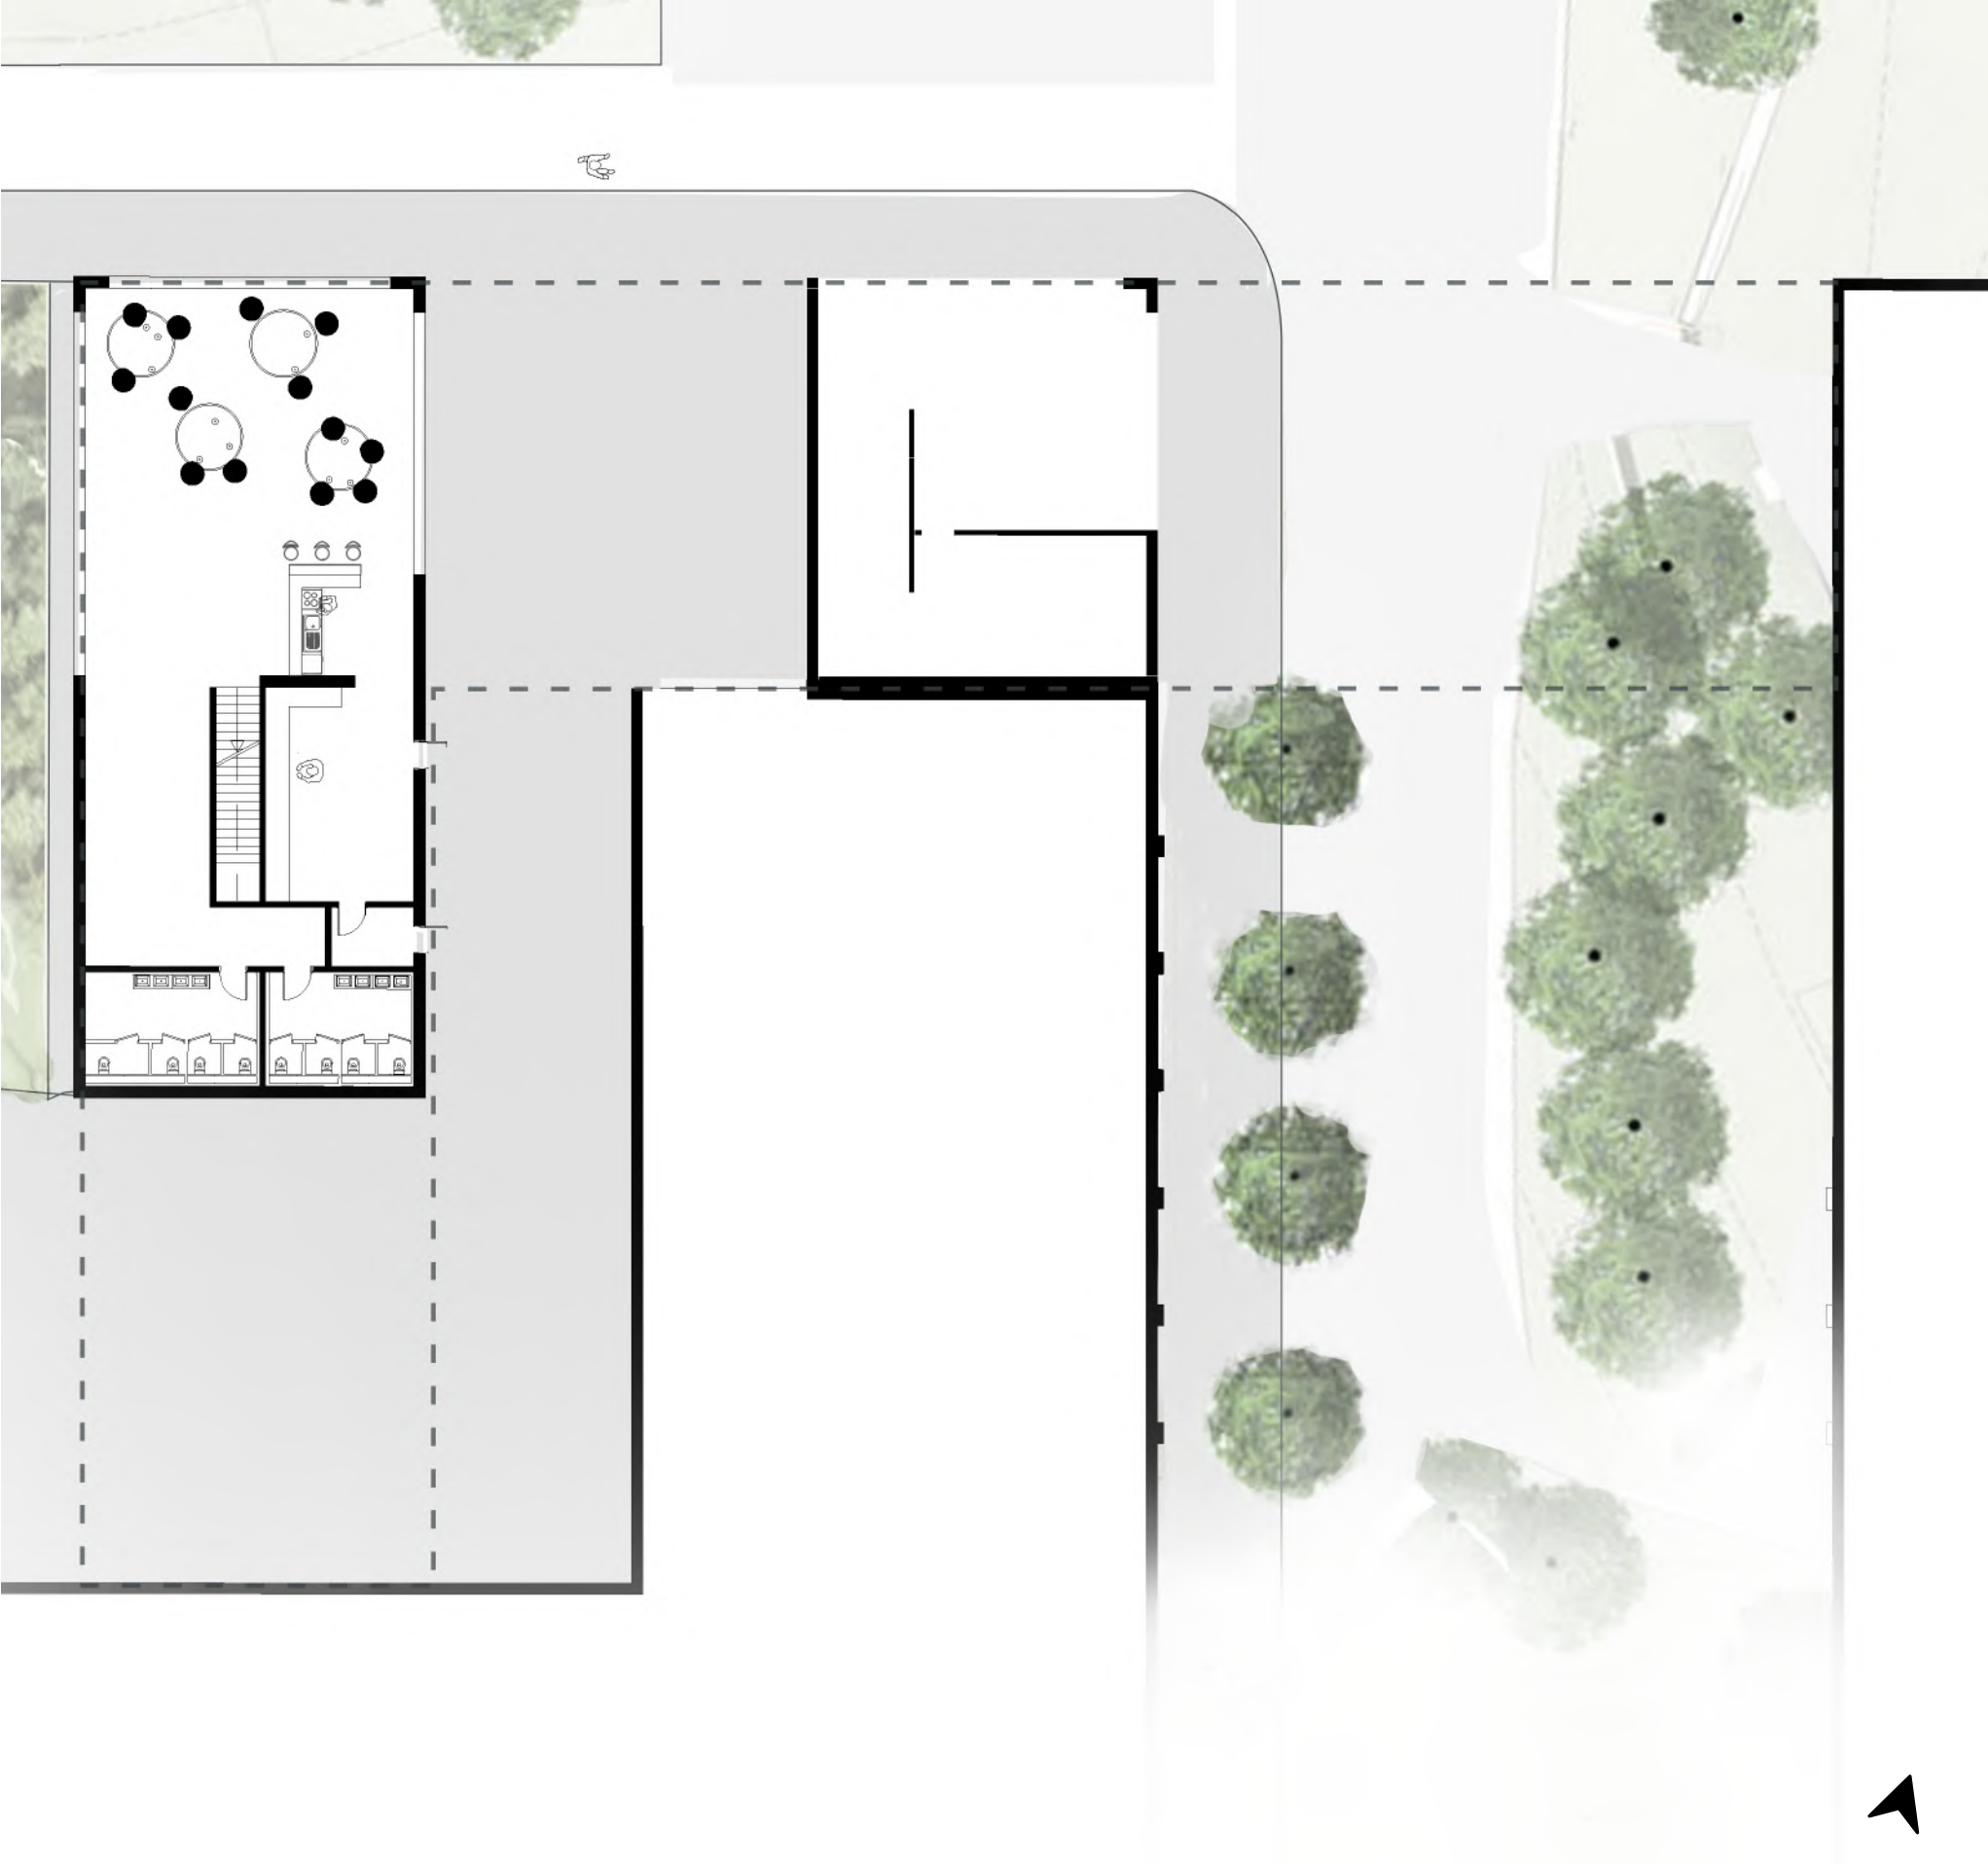


Plan Level 2

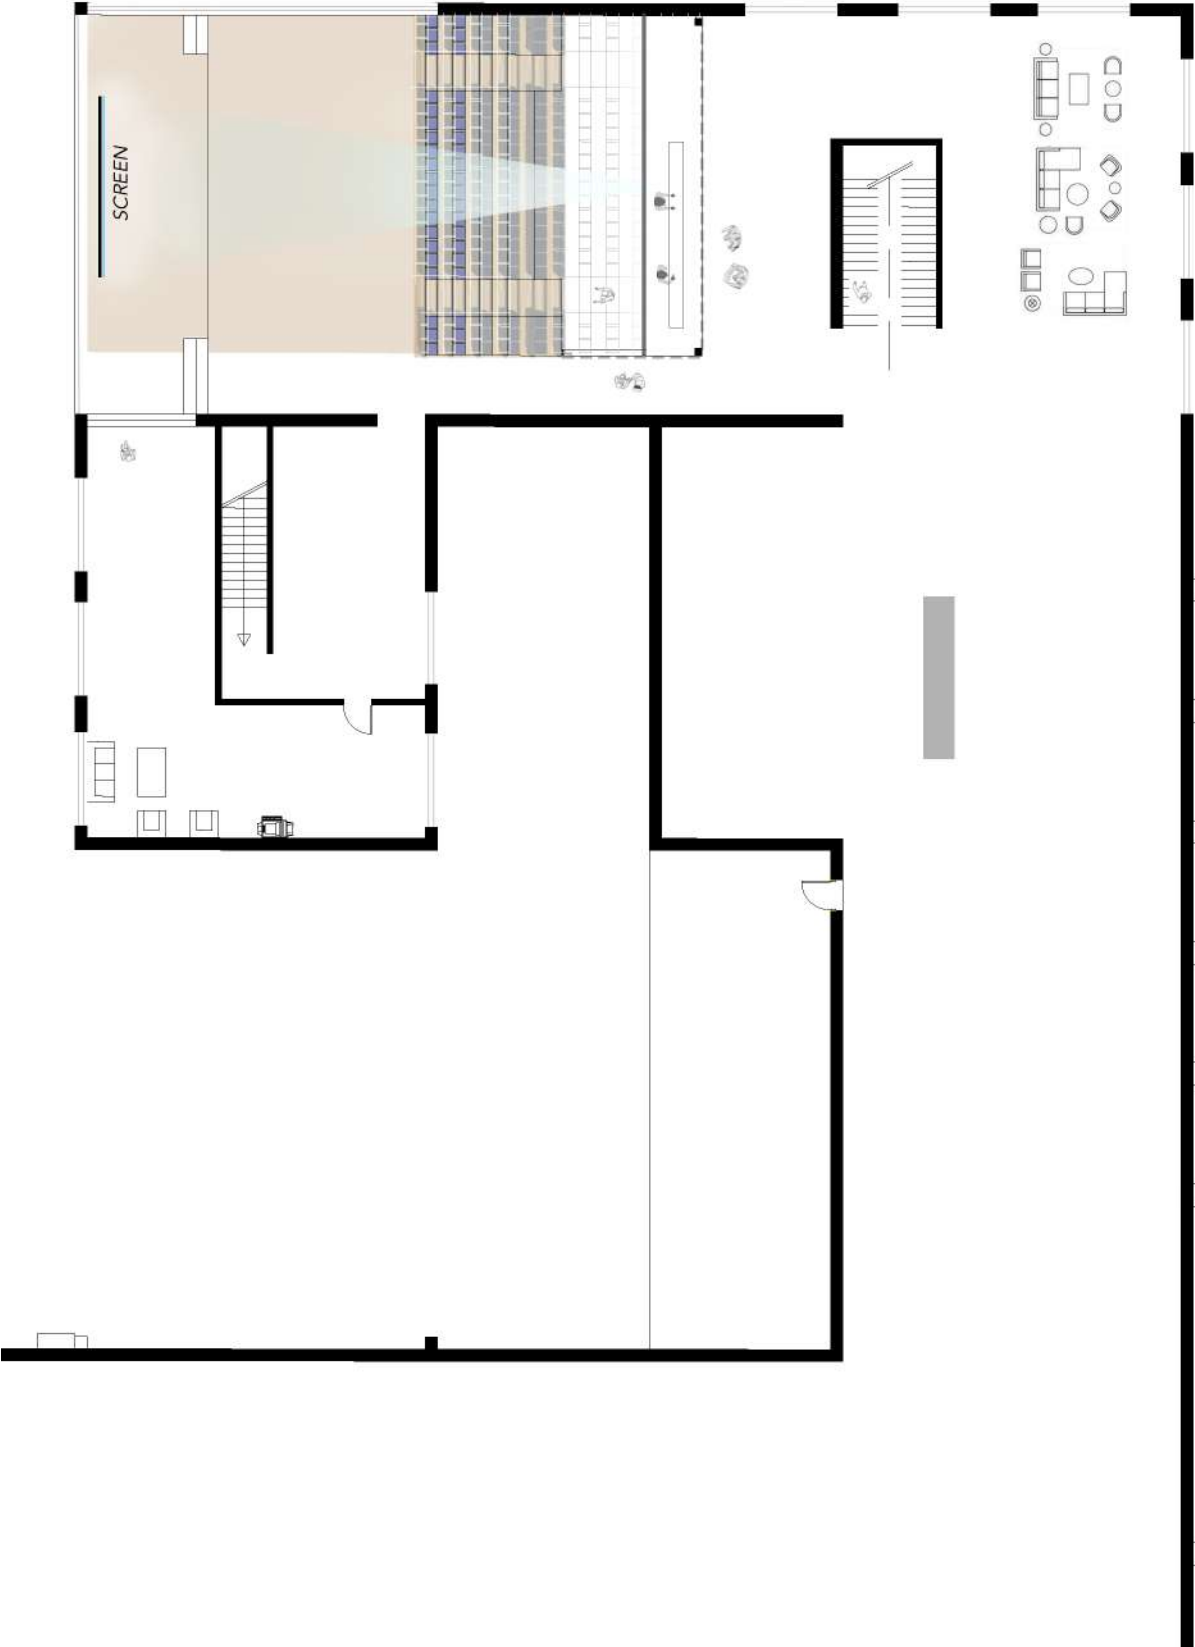


Plan Level 2 | Scale 1:250

Plan Level 3

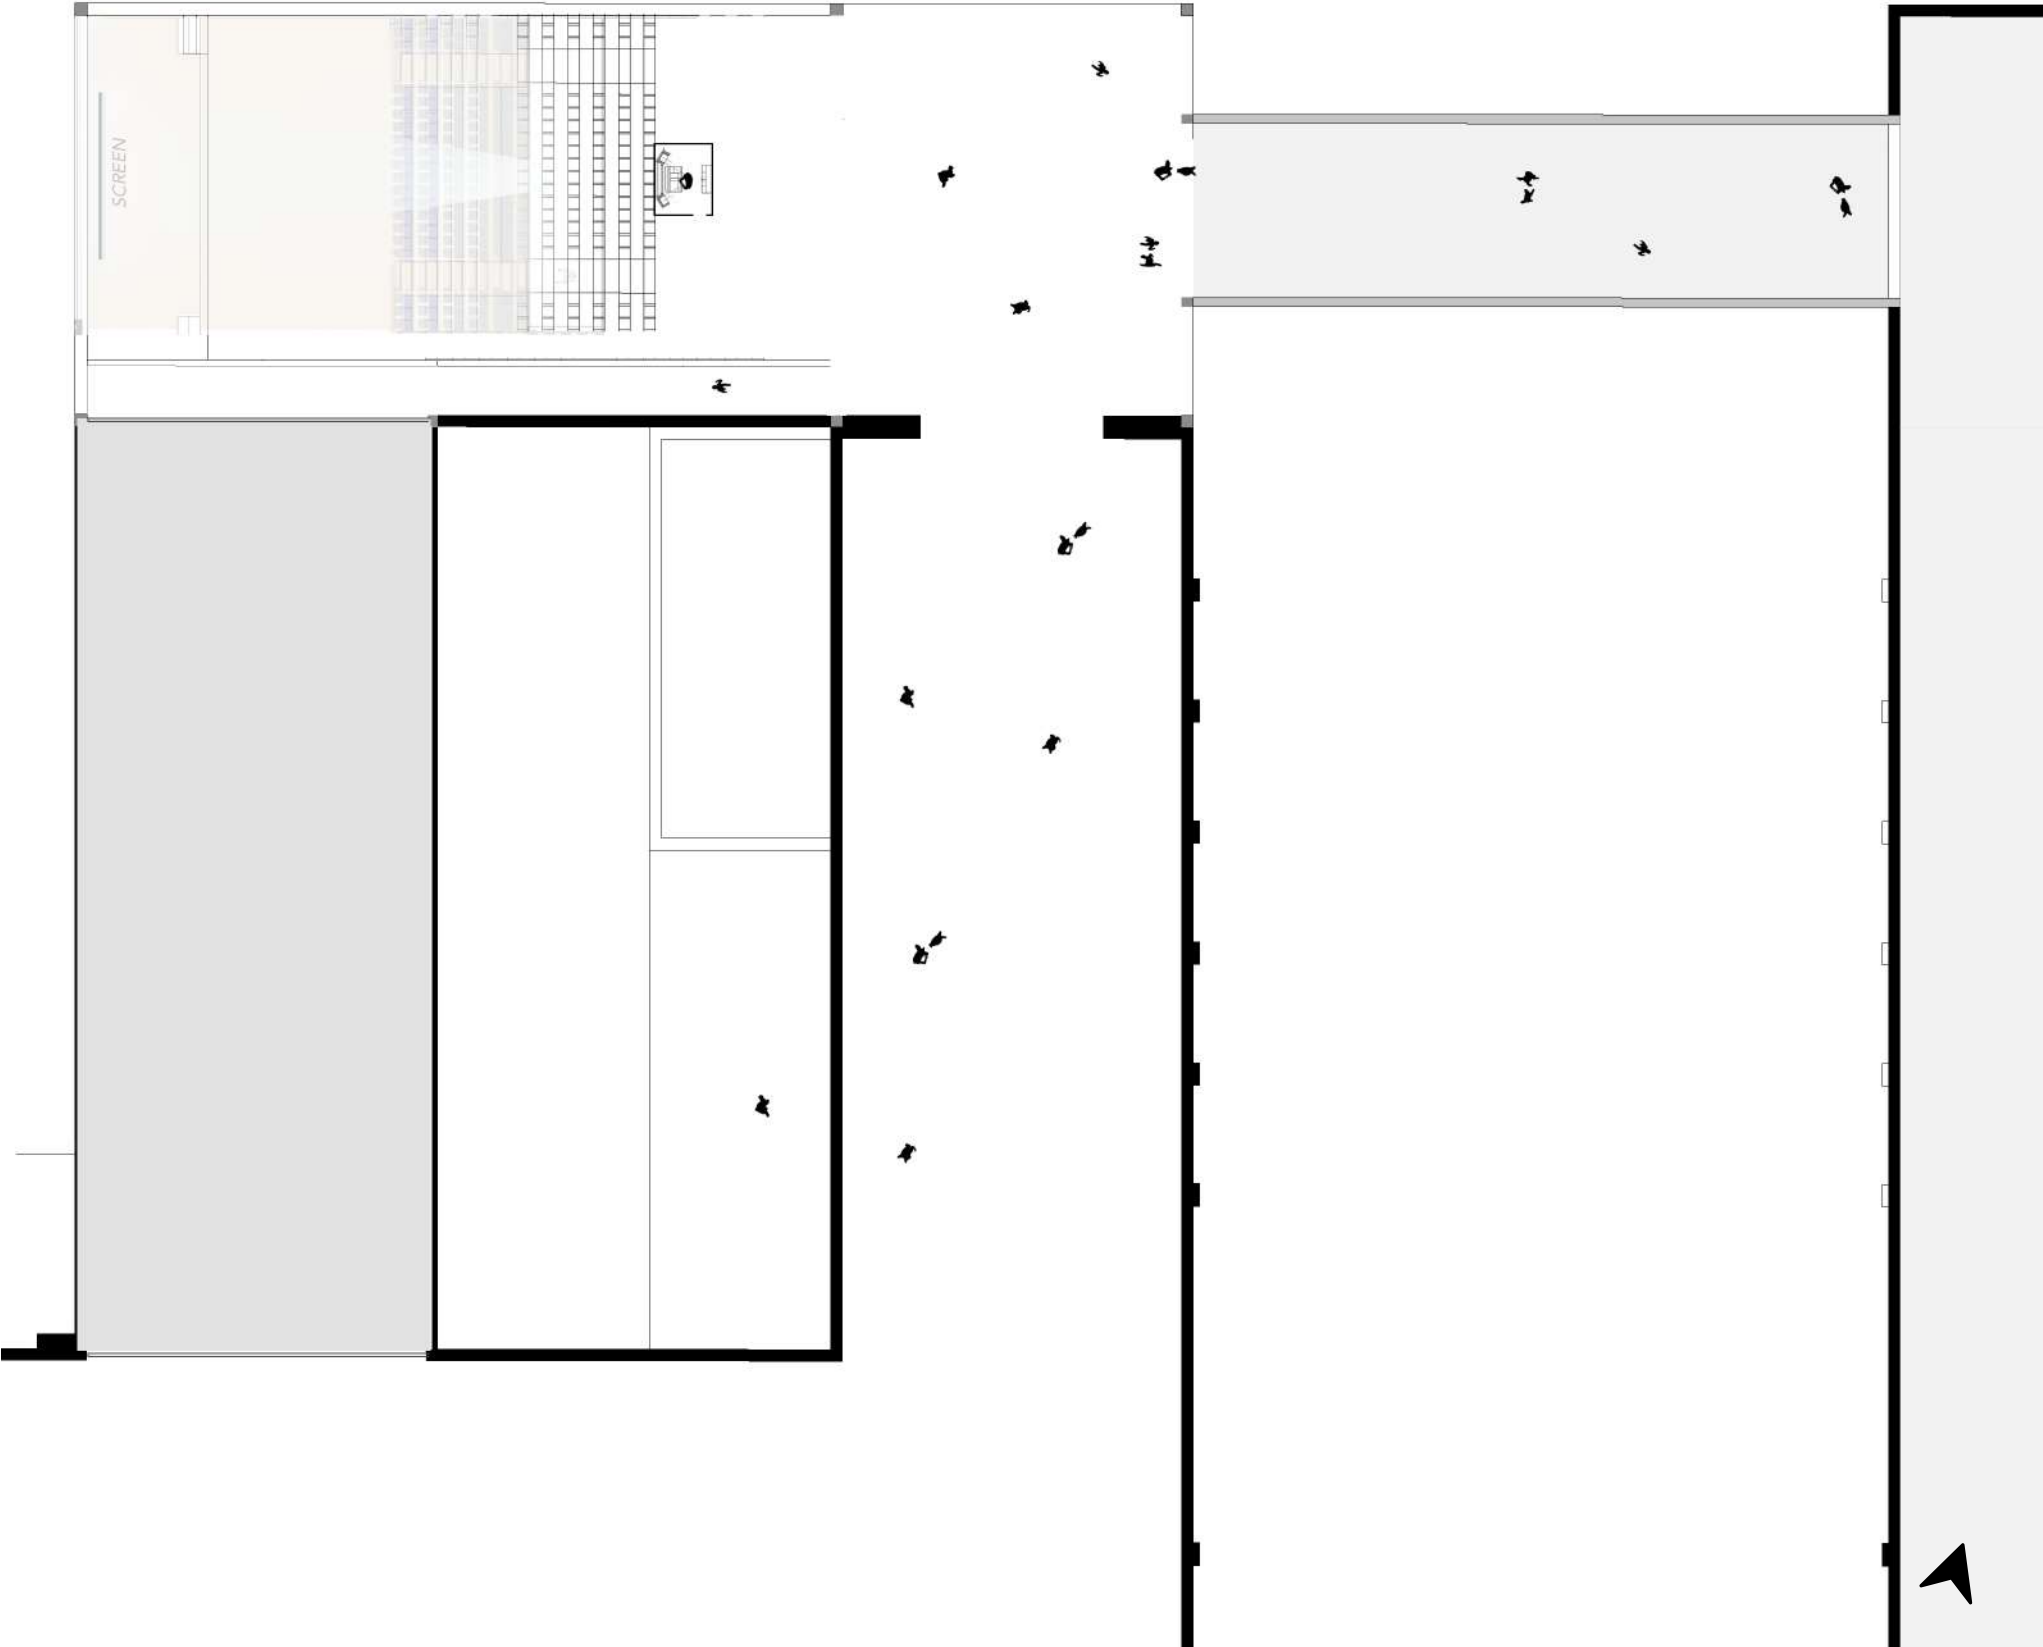


Plan Level 3 | Scale 1:250

Plan Level 4

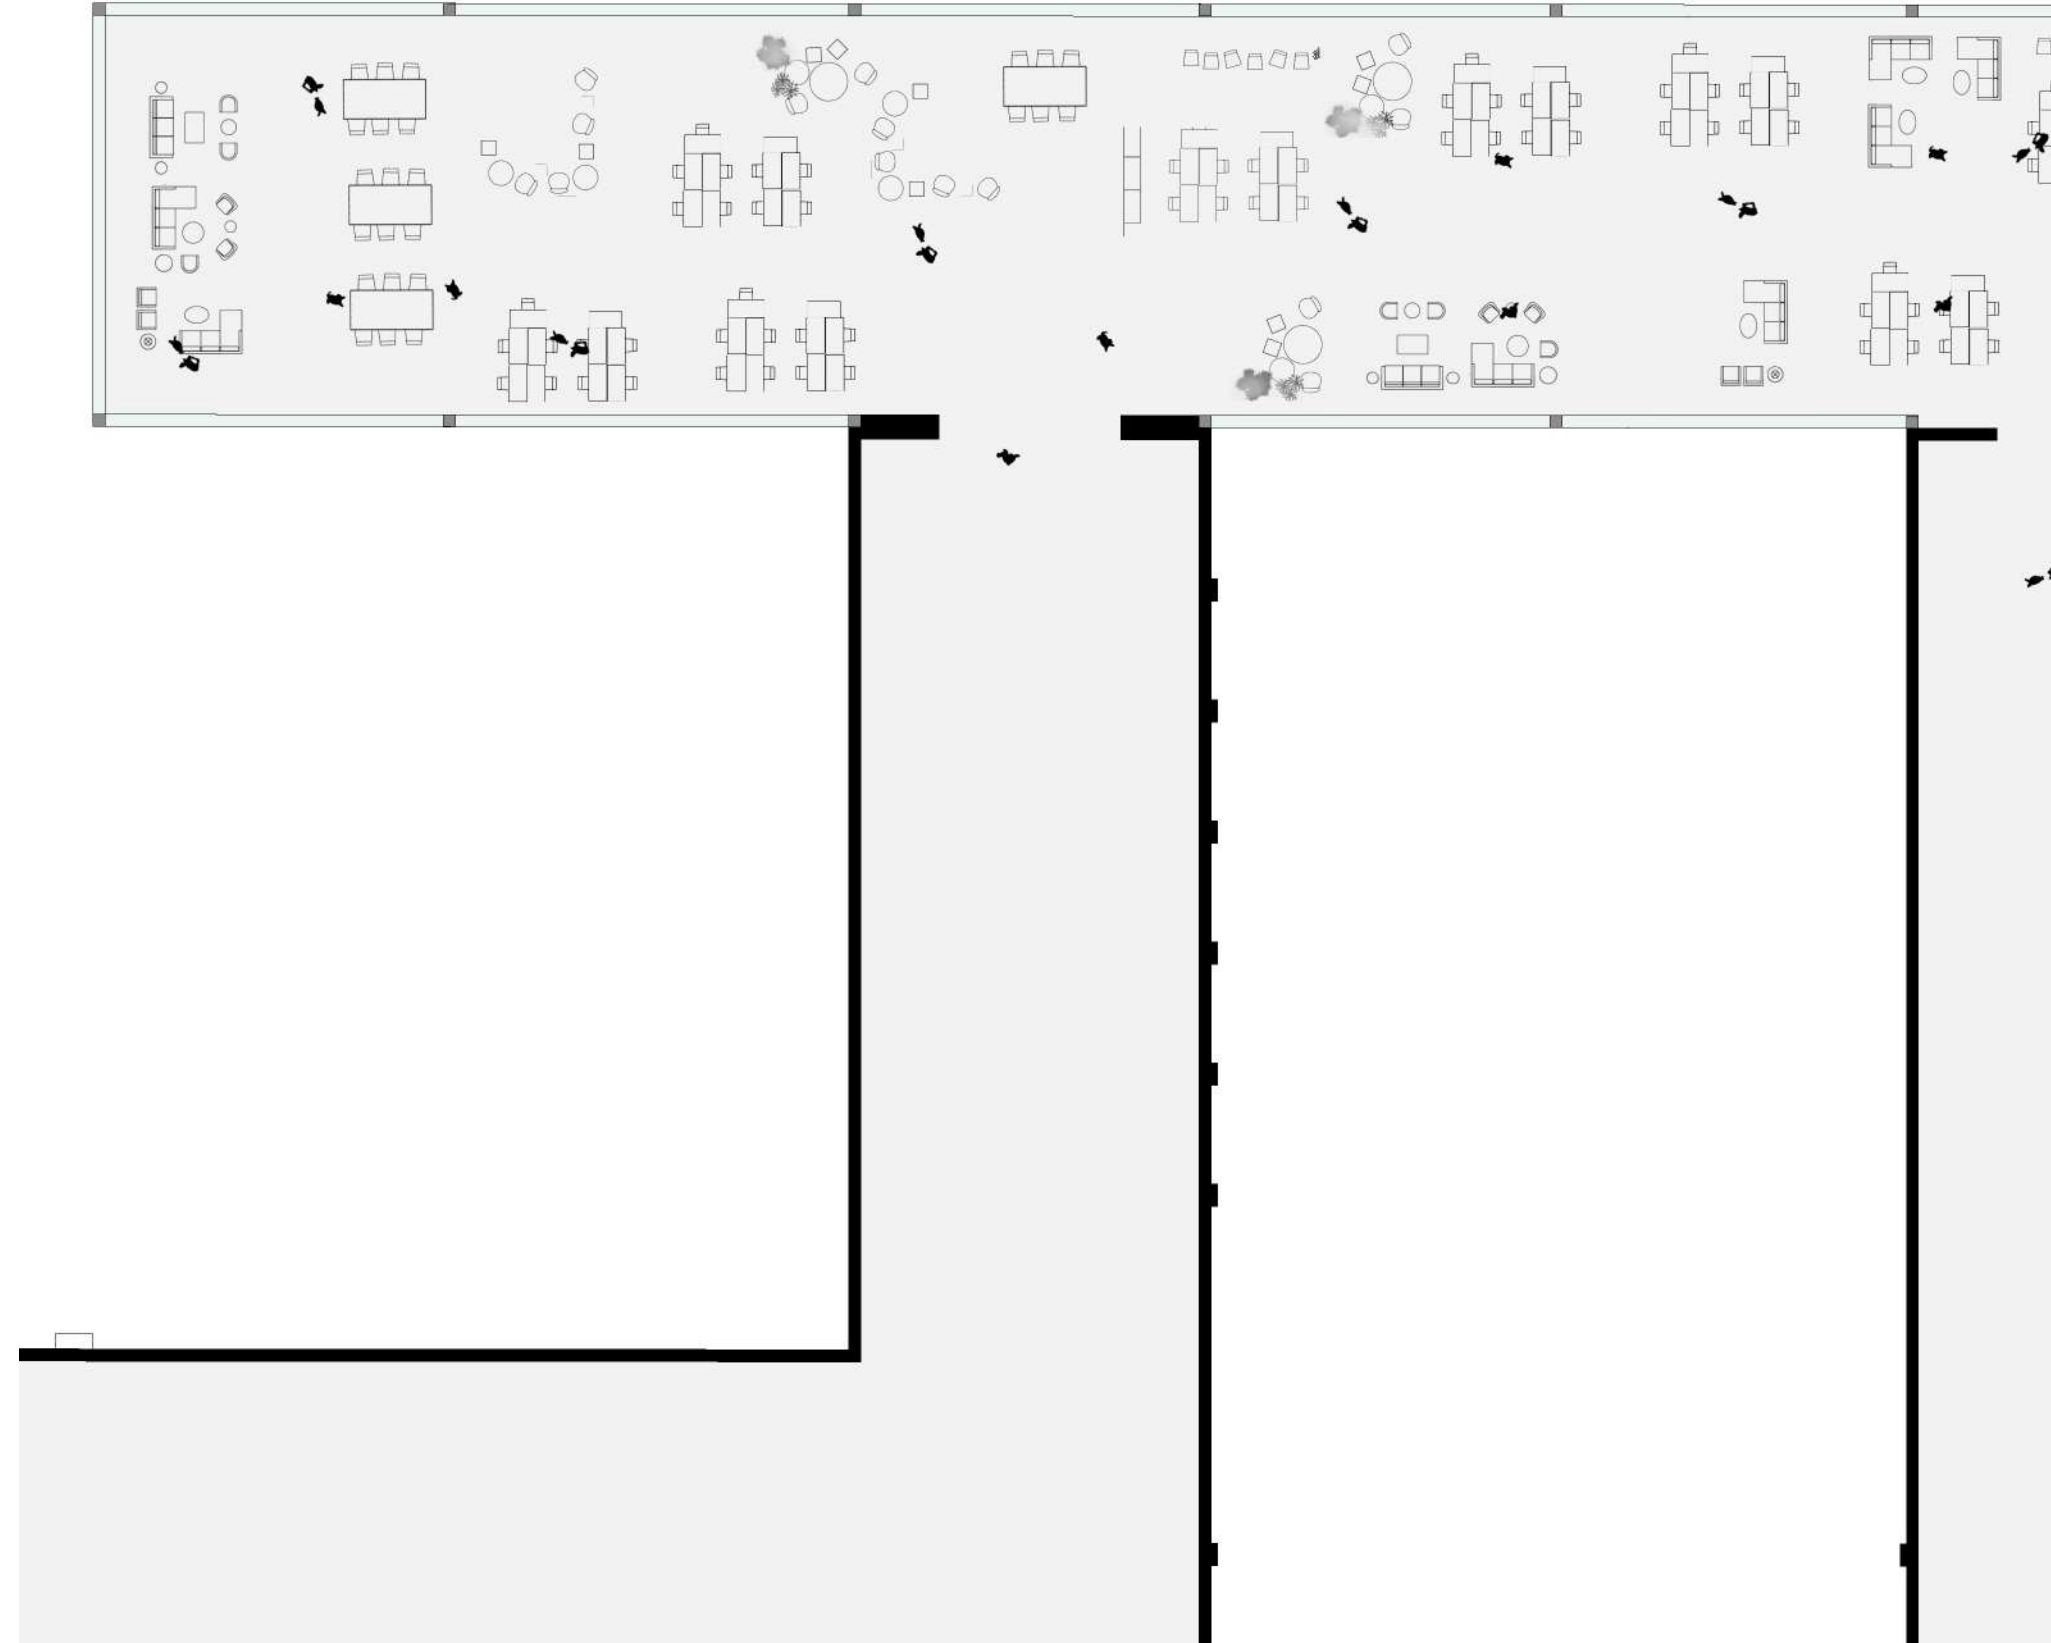


Plan Level 4 | Scale 1:250

Perspective 2

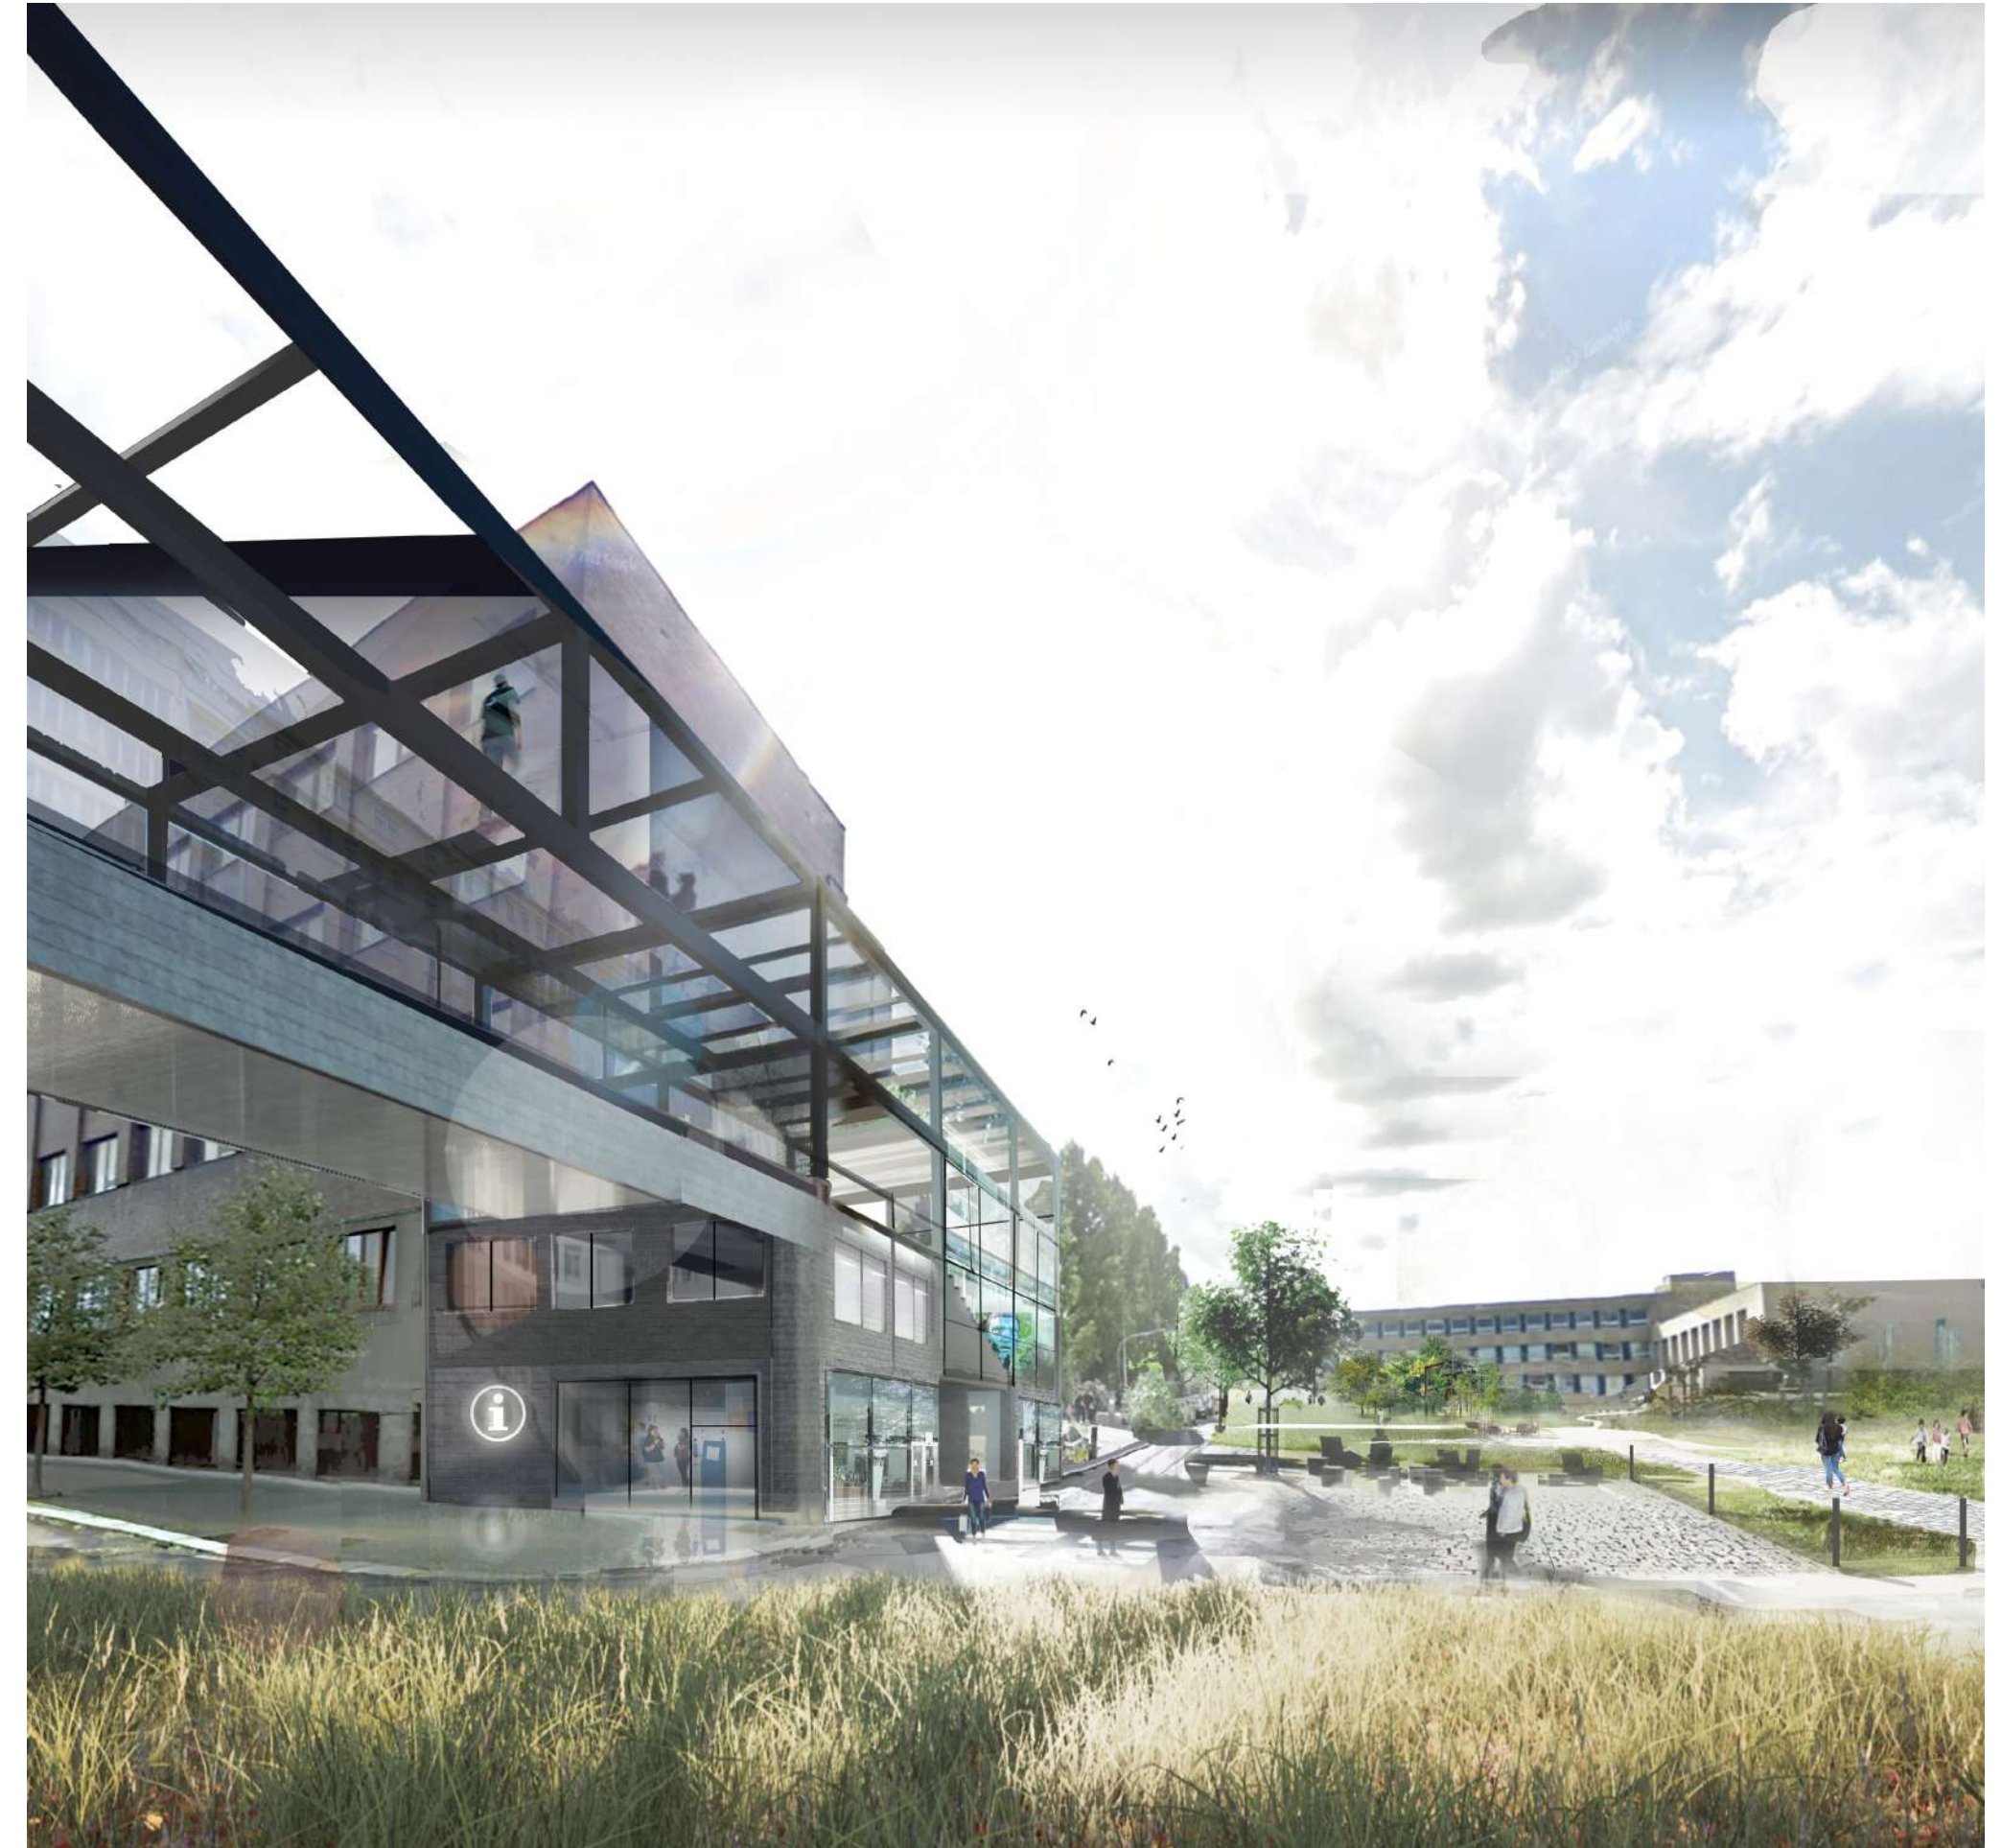

Section 1

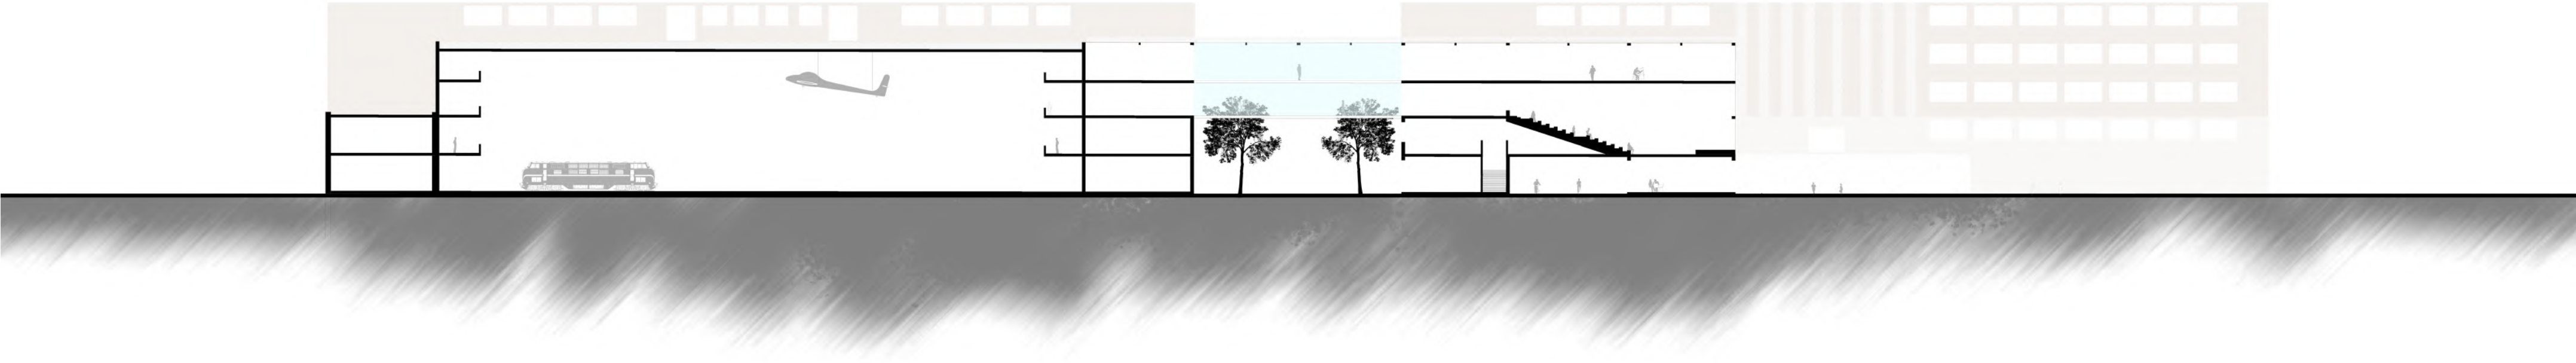


Section 1 South 1:500

Section 2




Section 2 North 1:500

Section 3

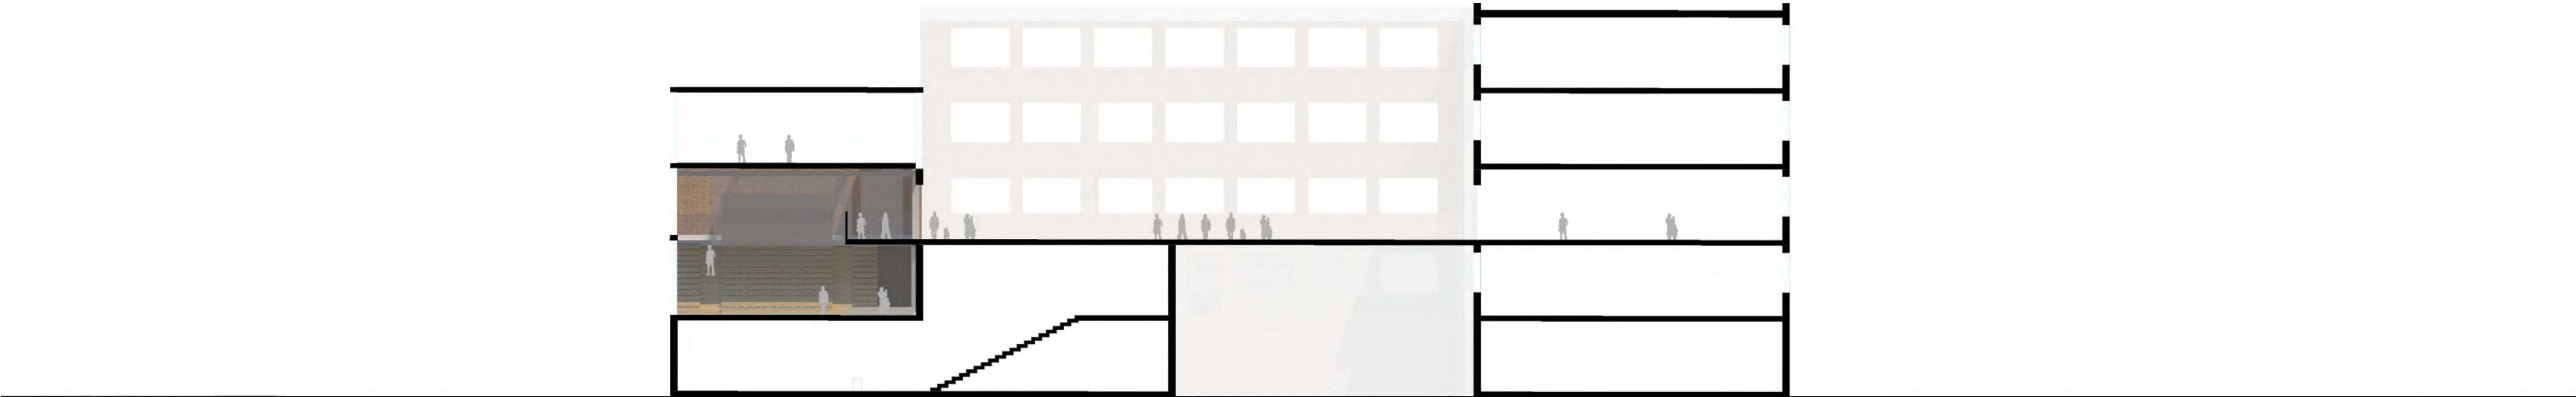

Section 3 IS 1:250

Section 4

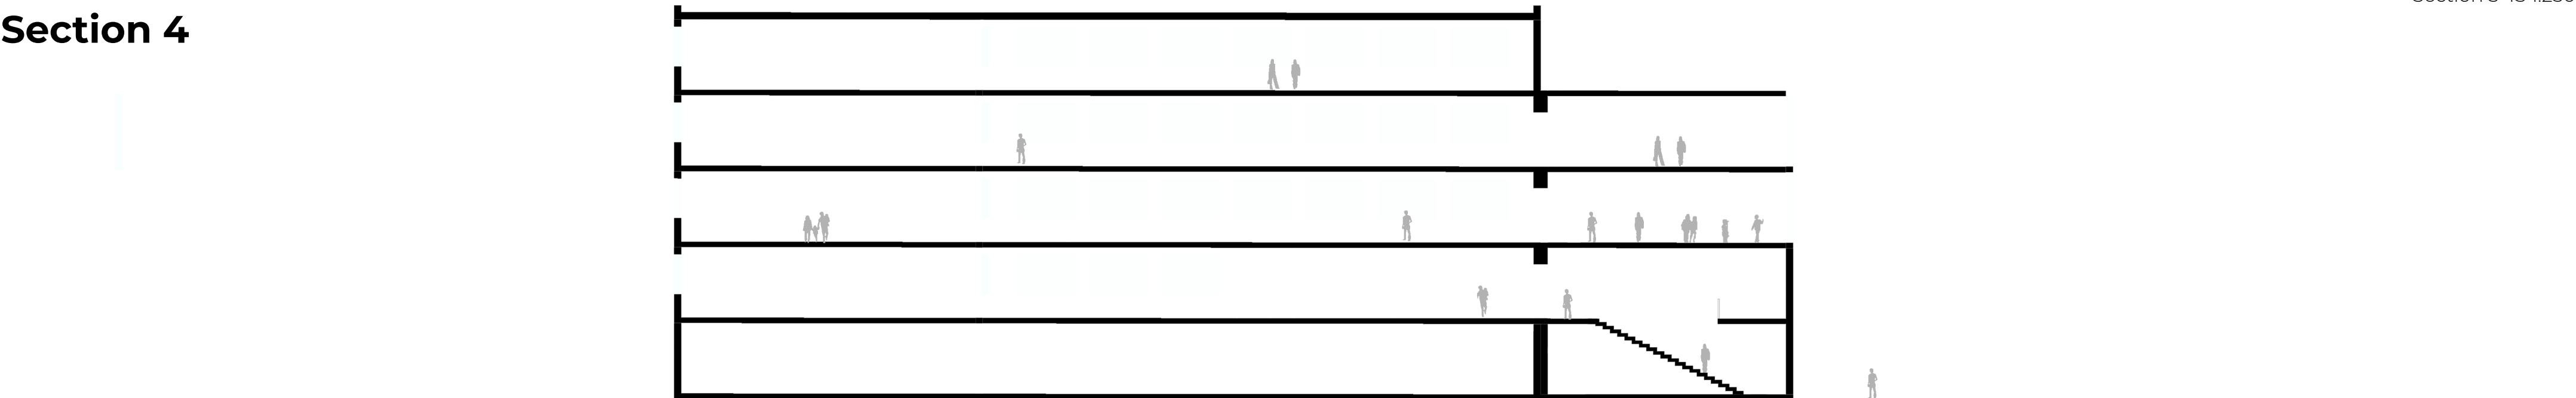


Section 4 WEST 1:250

Elevation SOUTH



Elevation NORTH

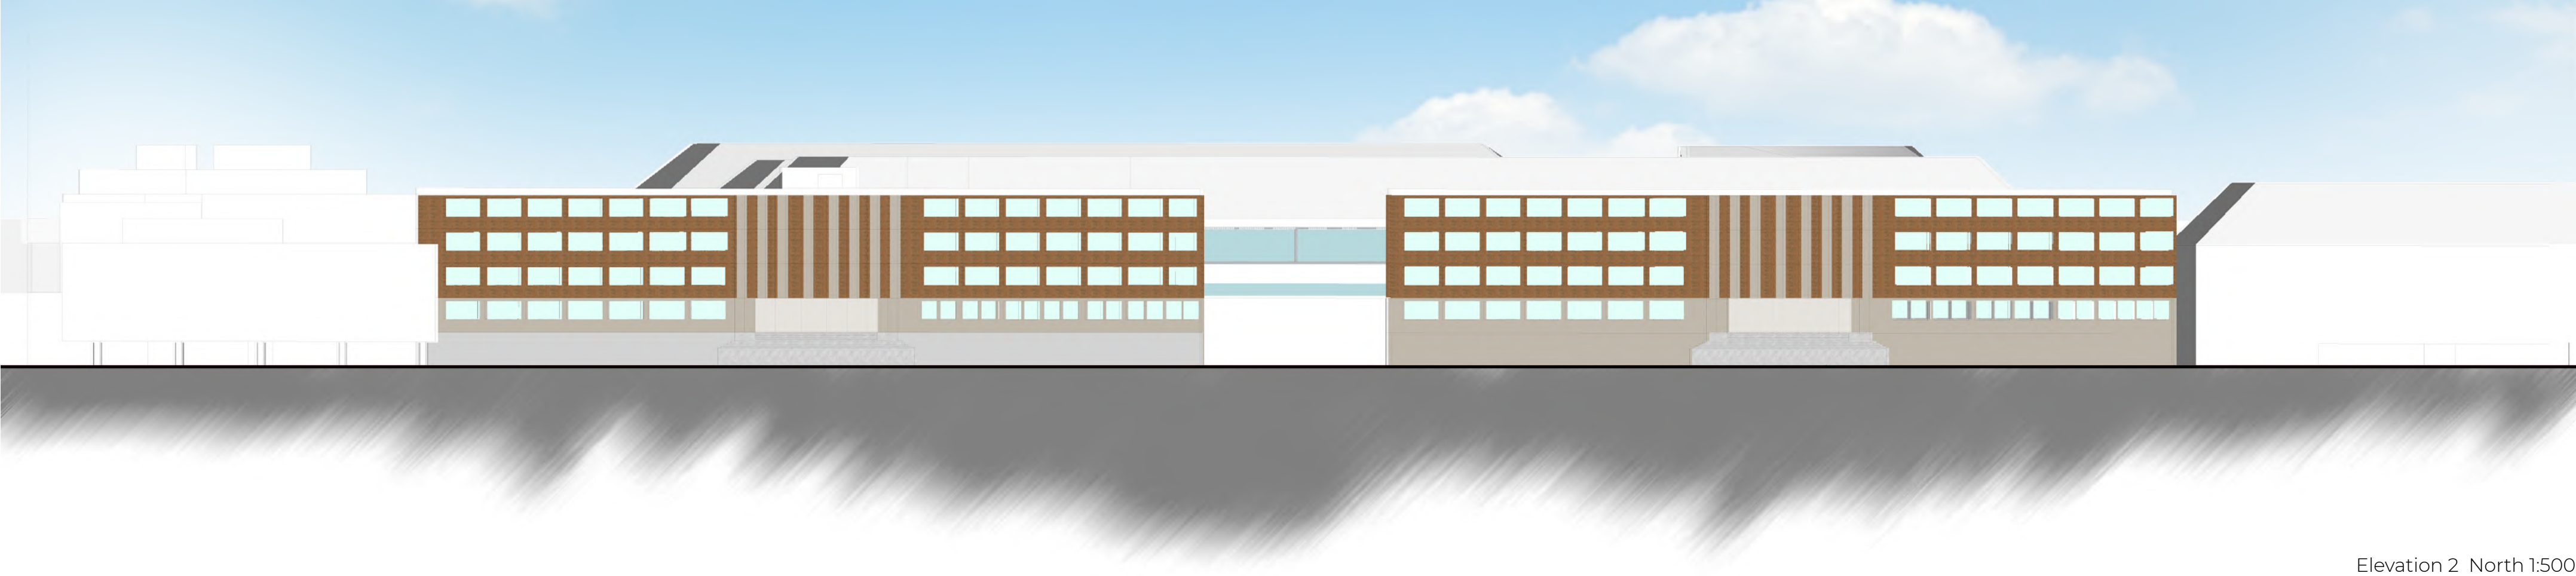

Section 1 South 1:500

Elevation 2 North 1:500

Portfolio / 2022

RICHARD GIBOUT